



PRELIMINARY SIDE ELEVATION

SCALE 1/4" = 1'-0"

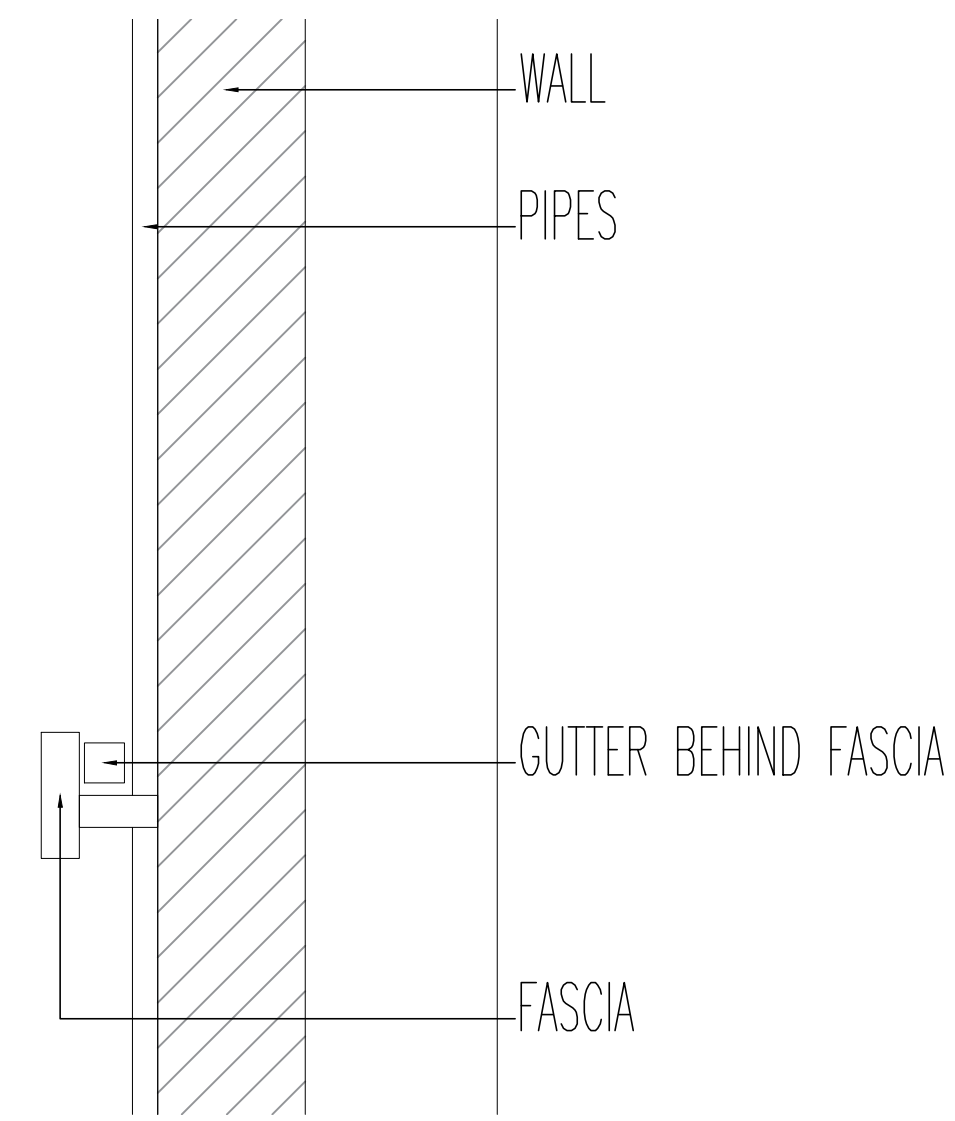


SECTION AT OFFSET FASCIA

SCALE 1/2" = 1'-0"

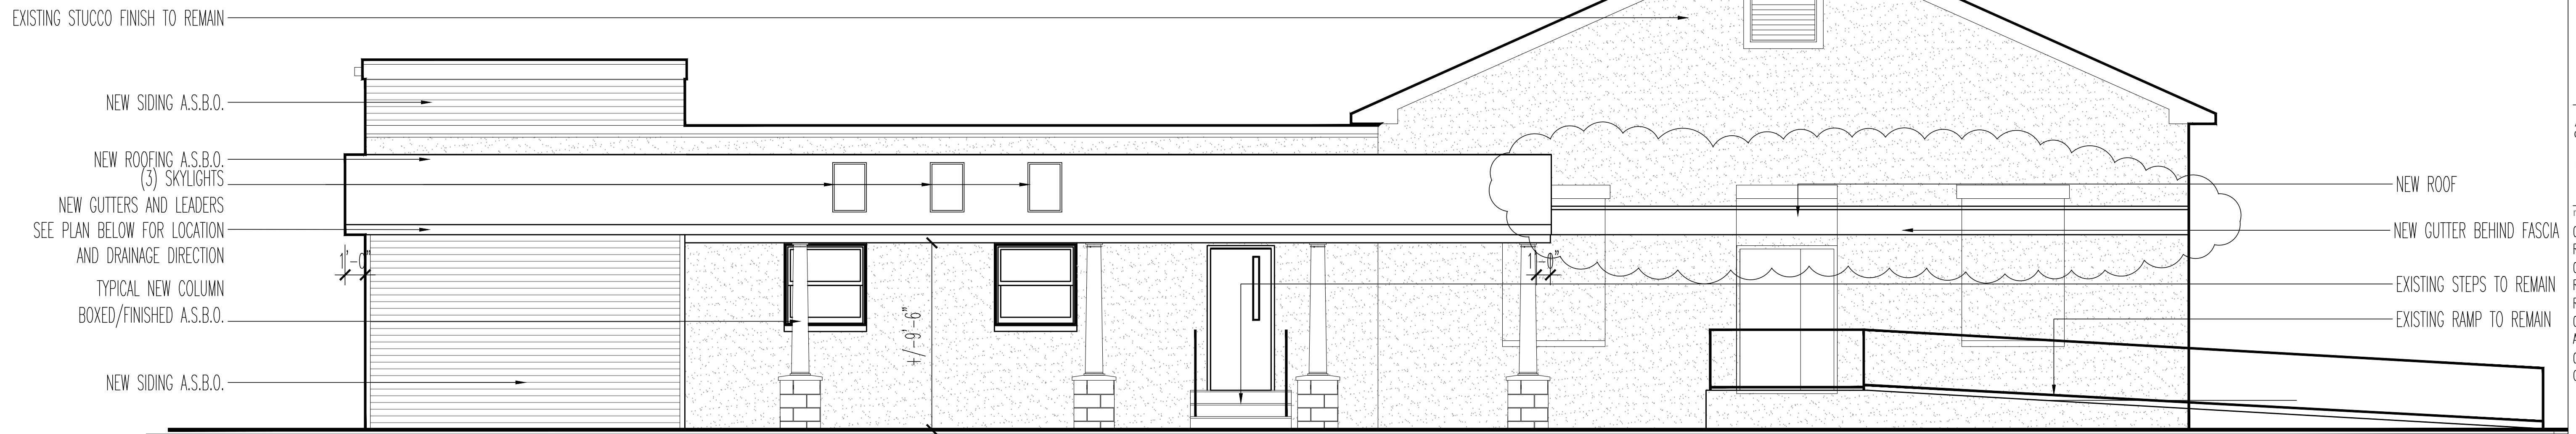

PRELIMINARY REAR ELEVATION

SCALE 1/4" = 1'-0"

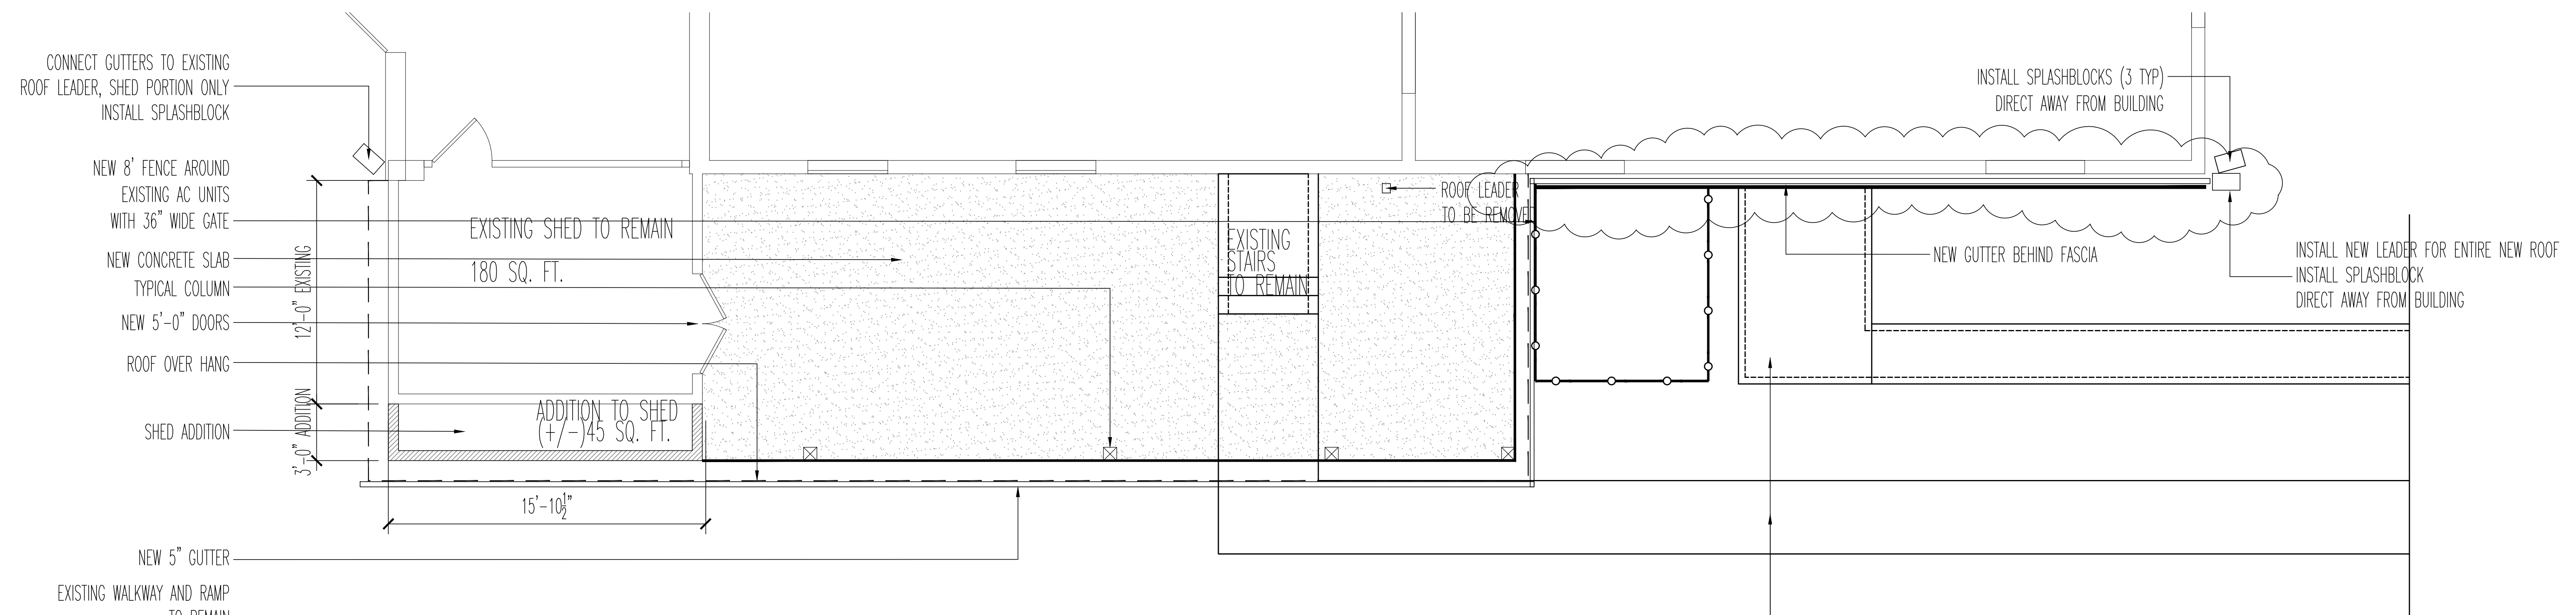

PRELIMINARY PLAN

SCALE 1/4" = 1'-0"

*James B. Foran*  
James B. Foran  
N.J. 07696  
PA. 008777.B

**JAMES B. FORAN**  
ARCHITECT  
4569 SOUTH BROAD STREET YARDVILLE, N.J. 08620  
VOICE: 609.868.0818 jforan13@gmail.com FAX: 609.981.7379

COPYRIGHT 2021 JAMES B. FORAN, ARCHITECT. ALL RIGHTS RESERVED. THE COPYING OR REUSE OF THIS DOCUMENT, OR PORTIONS THEREOF, FOR ANY REASON OTHER THAN THE ORIGINAL PROJECT OR THE PURPOSE ORIGINALLY INTENDED, WITHOUT THE WRITTEN PERMISSION OF JAMES B. FORAN ARCHITECT IS PROHIBITED.

revisions:  
01-27-23 REORIENT PLAN  
04-14-23 REMOVE DRYWELL  
07-10-23 REVISE LEADERS/SPLASHBLOCKS  
07-10-23 ADD NEW ROOF & LEADER  
07-10-23 GUTTER BEHIND FASCIA

**ADDITION AND ALTERATIONS TO:  
THE WEST WINDSOR ARTS COUNCIL  
ALEXANDER ROAD  
WEST WINDSOR, NEW JERSEY**

project no. 2022.1101  
date: NOVEMBER 10, 2022  
drawing title  
PRELIMINARY  
PLAN  
AND  
ELEVATION

drawing no.  
**P-1**