



NORTH POST ROAD WIDENING PROJECT

West Windsor Township
271 Clarksville Road
West Windsor, NJ 08550

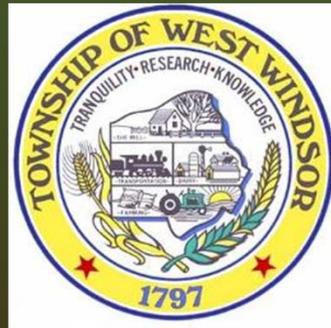

June 24, 2015

Dept. of Community
Development
Division of Engineering
609-799-9396

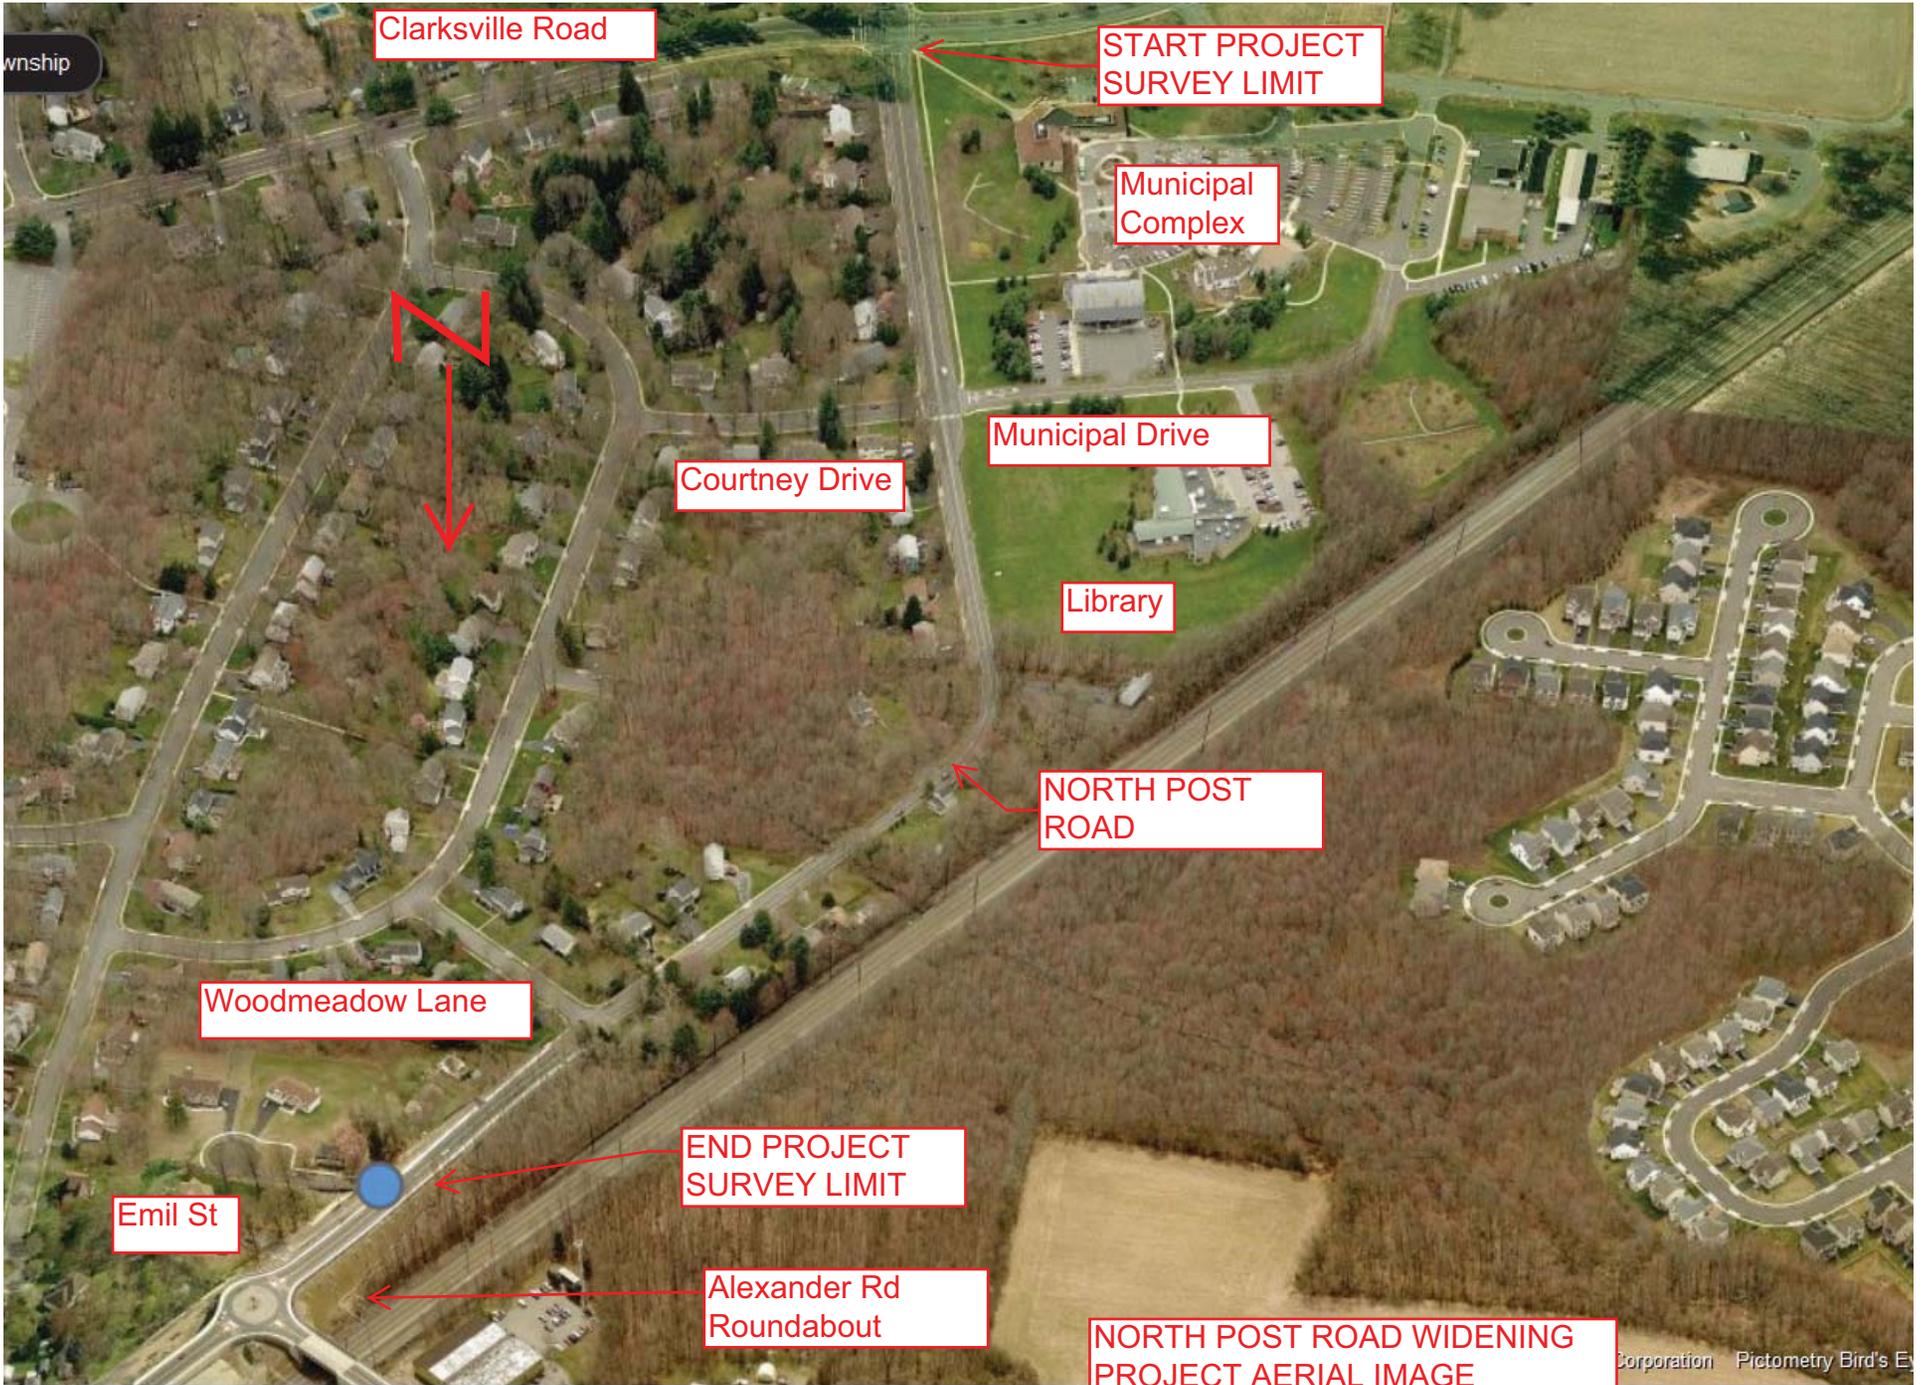

Clarksville Road

START PROJECT SURVEY LIMIT

Municipal Complex

Municipal Drive

Courtney Drive

Library

NORTH POST ROAD


Woodmeadow Lane


END PROJECT SURVEY LIMIT

Emil St

Alexander Rd Roundabout

NORTH POST ROAD WIDENING PROJECT AERIAL IMAGE w/ LIMITS

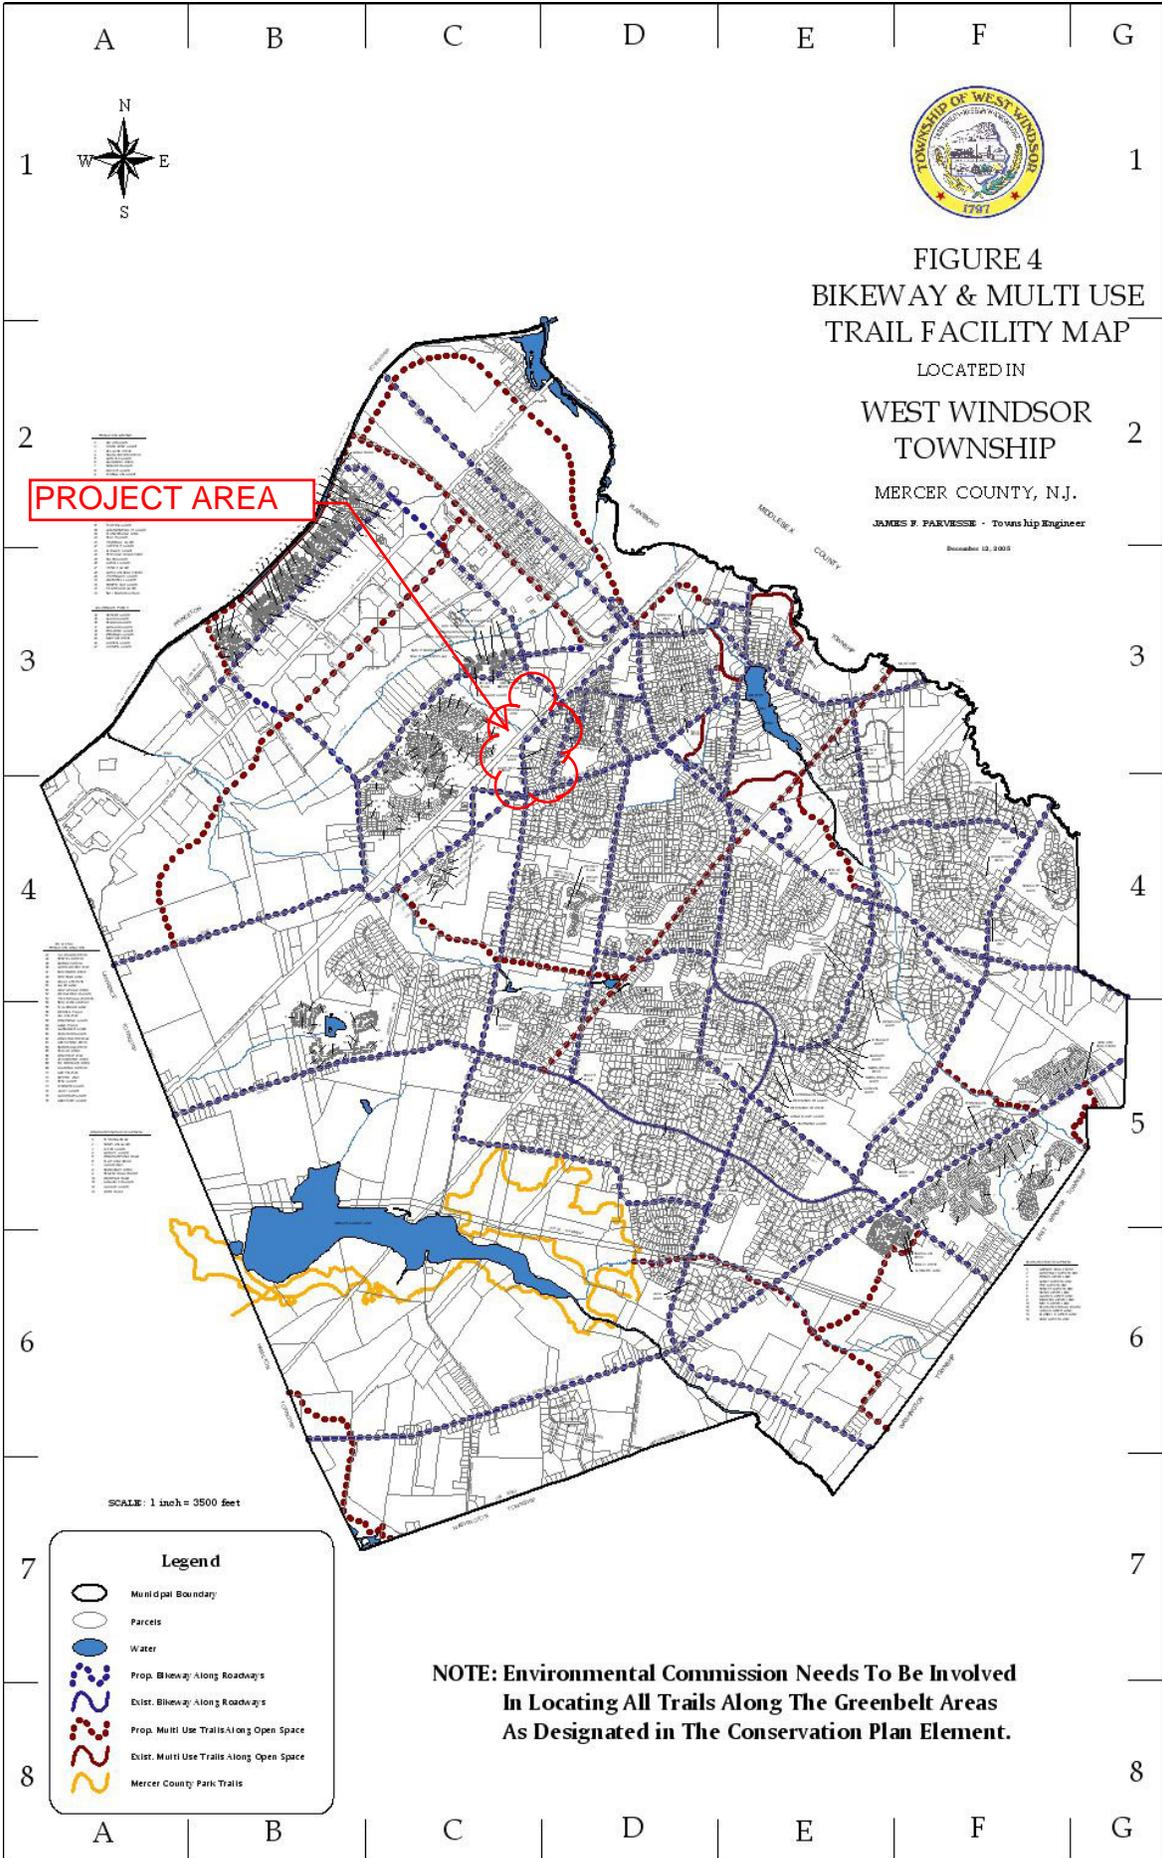

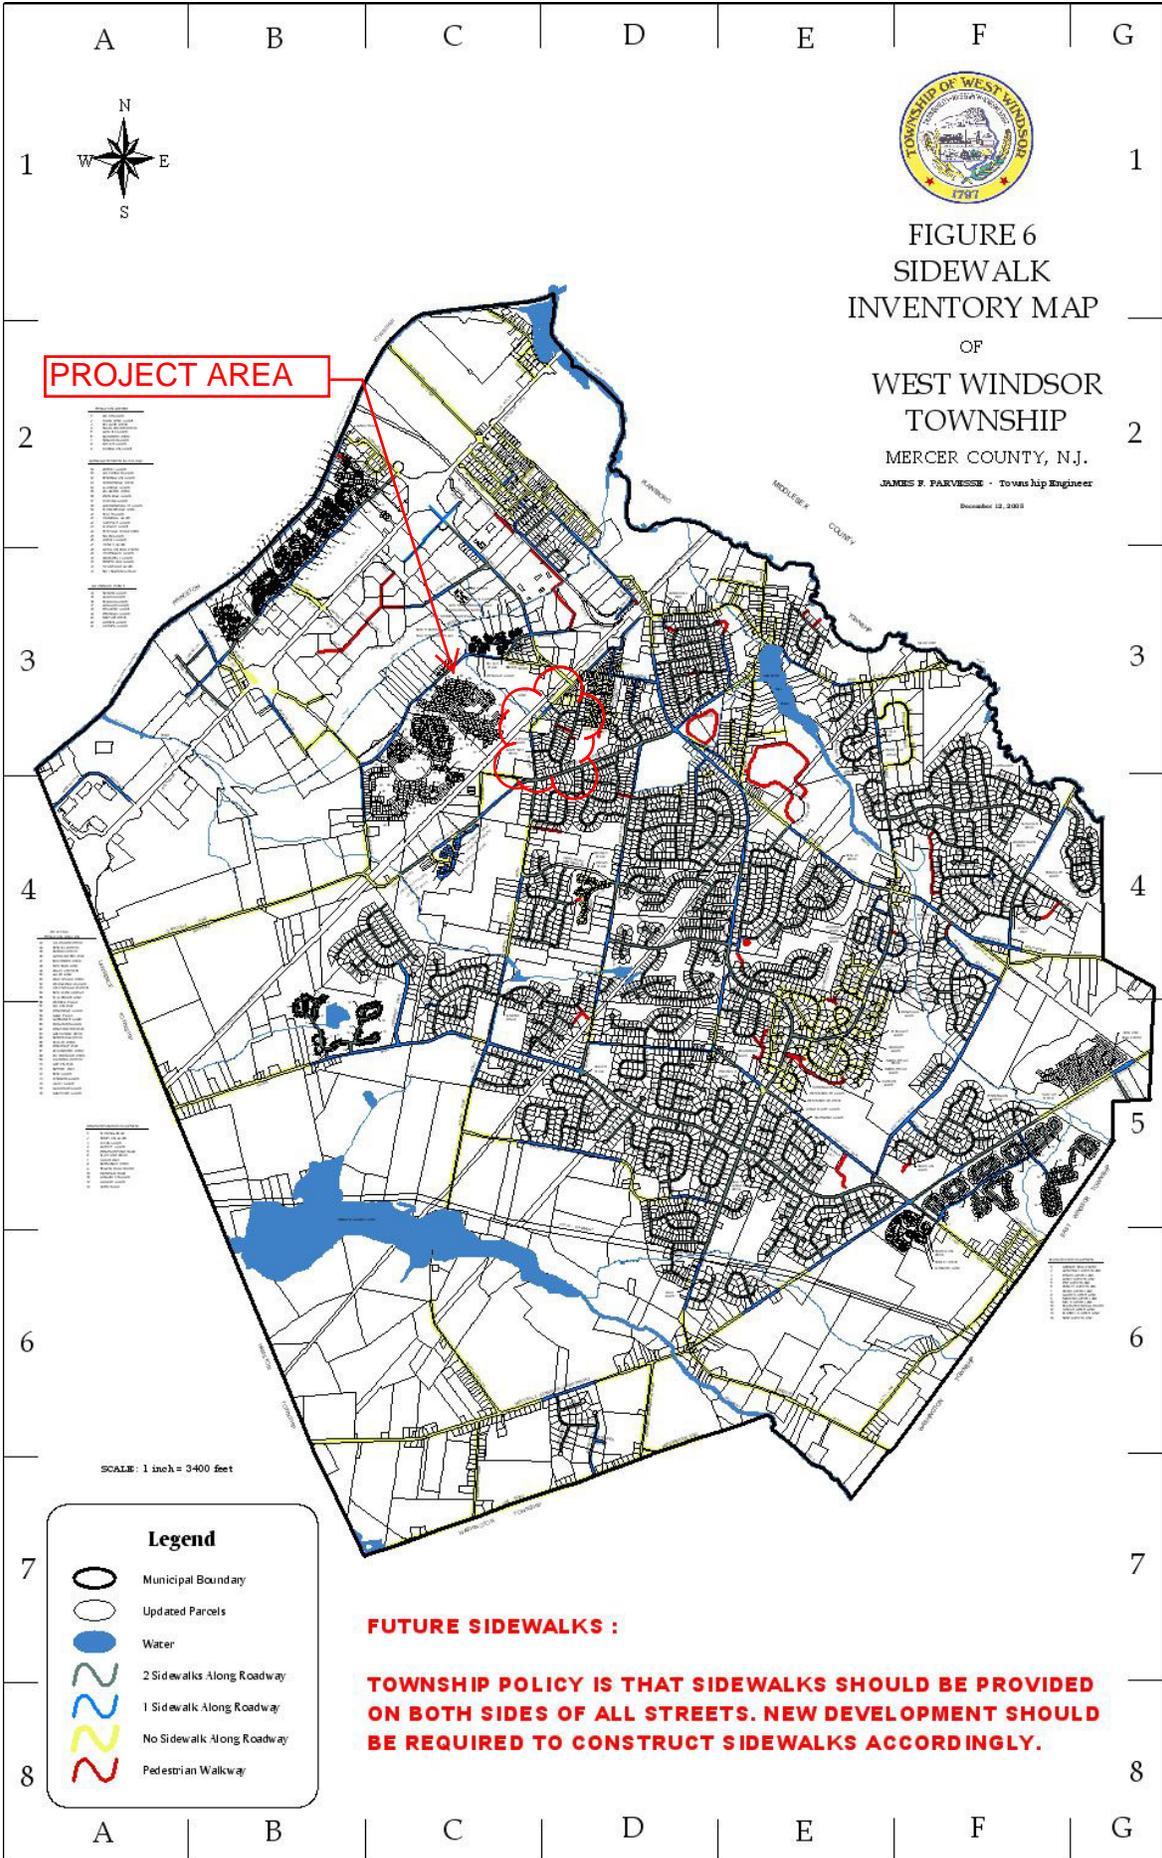

A

B

C

D

E

F

G

1



1



**FIGURE 6
SIDEWALK
INVENTORY MAP**

OF
**WEST WINDSOR
TOWNSHIP**
MERCER COUNTY, N.J.

JAMES F. FARVESSE - Township Engineer
December 12, 2005

PROJECT AREA

2

2

3

3

4

4

5

5

6

6

SCALE: 1 inch = 3400 feet

7

7

Legend

- Municipal Boundary
- Updated Parcels
- Water
- 2 Sidewalks Along Roadway
- 1 Sidewalk Along Roadway
- No Sidewalk Along Roadway
- Pedestrian Walkway

FUTURE SIDEWALKS :

TOWNSHIP POLICY IS THAT SIDEWALKS SHOULD BE PROVIDED ON BOTH SIDES OF ALL STREETS. NEW DEVELOPMENT SHOULD BE REQUIRED TO CONSTRUCT SIDEWALKS ACCORDINGLY.

8

8

A

B

C

D


E

F

G

Table V-3
West Windsor Capital Improvement Plan
2008-2012

| Improvement Number | Location | Improvement Type | Improvement Description |
|---------------------------|---------------------------------------|--------------------------|---|
| C-1 | North Post Rd at curve | Roadway | Realign, curb, sidewalk |
| C-2 | Alexander Rd / N Post Rd / Wallace Dr | Intersection and Roadway | Realign, widen for turn lanes, curb, sidewalk as needed to service new bridge over the railroad |
| C-3 | Alexander Rd railroad bridge | Roadway | Replace at current location, realign, and widen for two lanes, turn lanes, shoulders, sidewalk, and bike path |
| C-4 | Alexander Rd (E of Railroad) | Roadway | Traffic calming and pedestrian crossings |
| C-5 | Alexander Rd (W of railroad) | Roadway | Widening, curb, drainage, sidewalk |
| C-6 | Route 571 (W of Clarksville) | Roadway | Widening to 60 feet: two lanes, center left turn lane, center median, shoulders, curbs, drainage |
| C-7 | Clarksville Rd / Quakerbridge Rd | Intersection | Widen for turn lanes, revise traffic signal |
| C-8 | Clarksville Rd (North of N Post Rd) | Roadway | Curbs, drainage, sidewalk, pedestrian crossings |
| C-9 | Clarksville Rd / Penn Lyle Rd | Intersection | Improve pedestrian crossings |
| C-10 | Clarksville Rd / Route 571 | Intersection | Widen for turn lanes, curbs, drainage, sidewalk |
| C-11 | Route 571 (E of Clarksville Rd) | Roadway | Widening, curbs, drainage, sidewalk |
| C-12 | Route 571 / South Mill Rd | Intersection | Widen for turn lanes, curbs, sidewalk, revise traffic signal timing |
| C-13 | Village Rd / New Village Rd | Intersection | Widening for turn lanes, curb, sidewalk |
| C-14 | Route 571 – Bridge over railroad | Roadway | Restripe to 4 lanes, revise median; coordinate with the Penns Neck Bypass |
| C-15 | Alexander Rd / Route 571 | Intersection | Widen for turn lanes, curbs, sidewalk, modify traffic signal |
| C-16 | Cranbury Neck Rd / Route 571 | Intersection | Widen for turn lanes, curbs, sidewalk, traffic signal timing revisions; coordinate with the Penns Neck Bypass |

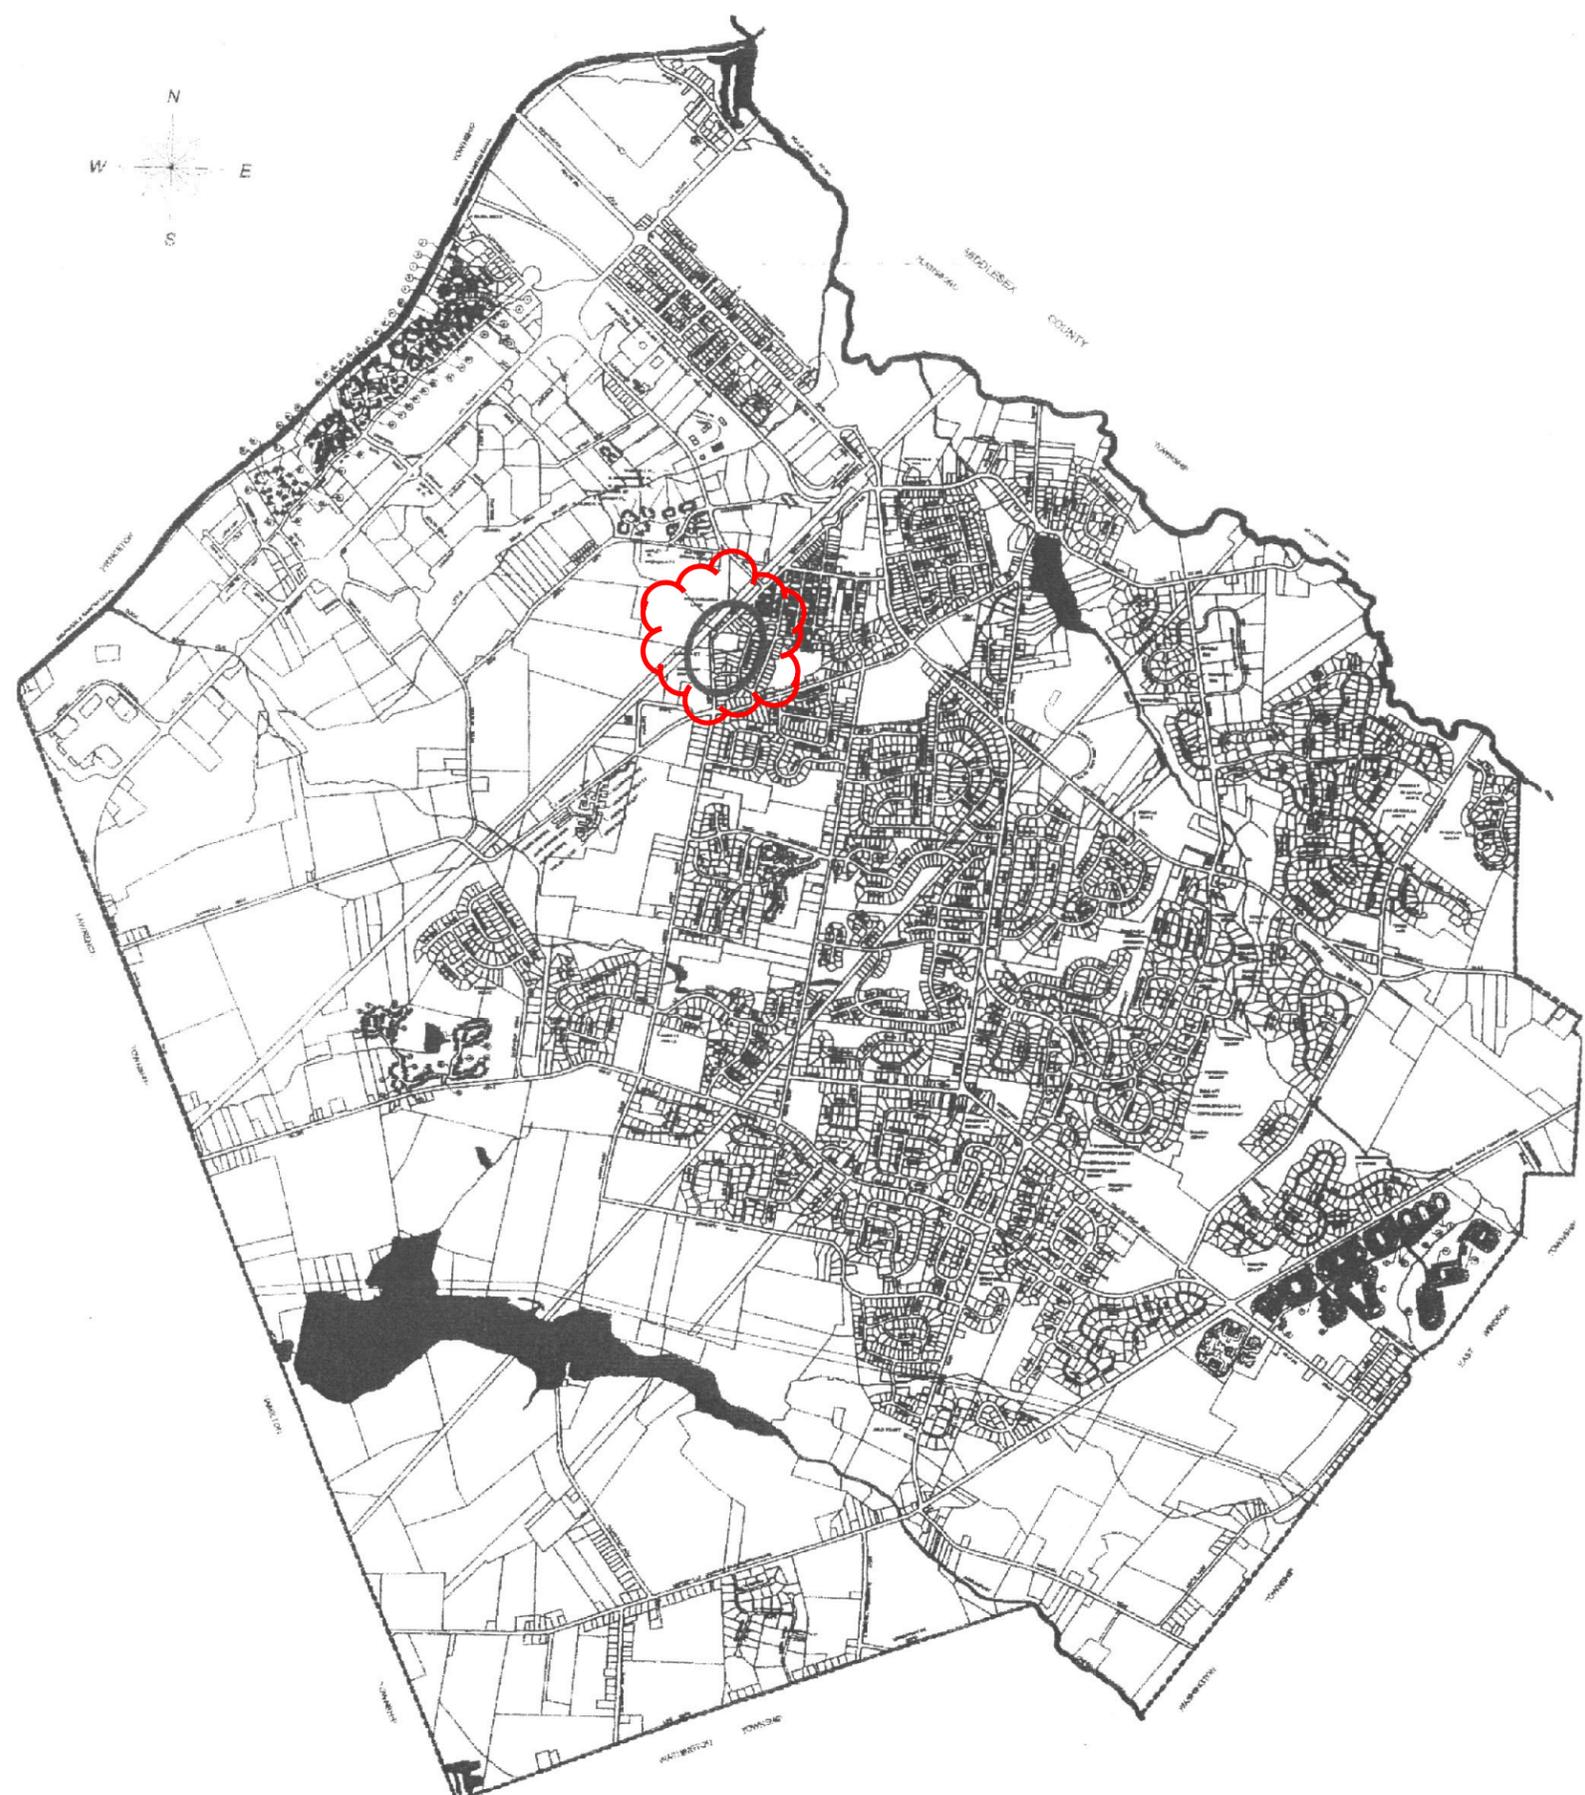


Project C-1


Location

North Post Road
 North of Courtney Drive to
 Woodmeadow Lane

Type: Roadway

- Description:**
- Realign curve
 - Reconstruct to 36 feet for 2 lanes and bike lanes / shoulders
 - Construct sidewalk

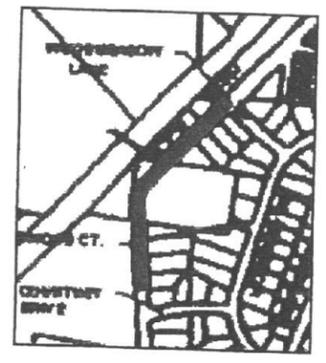

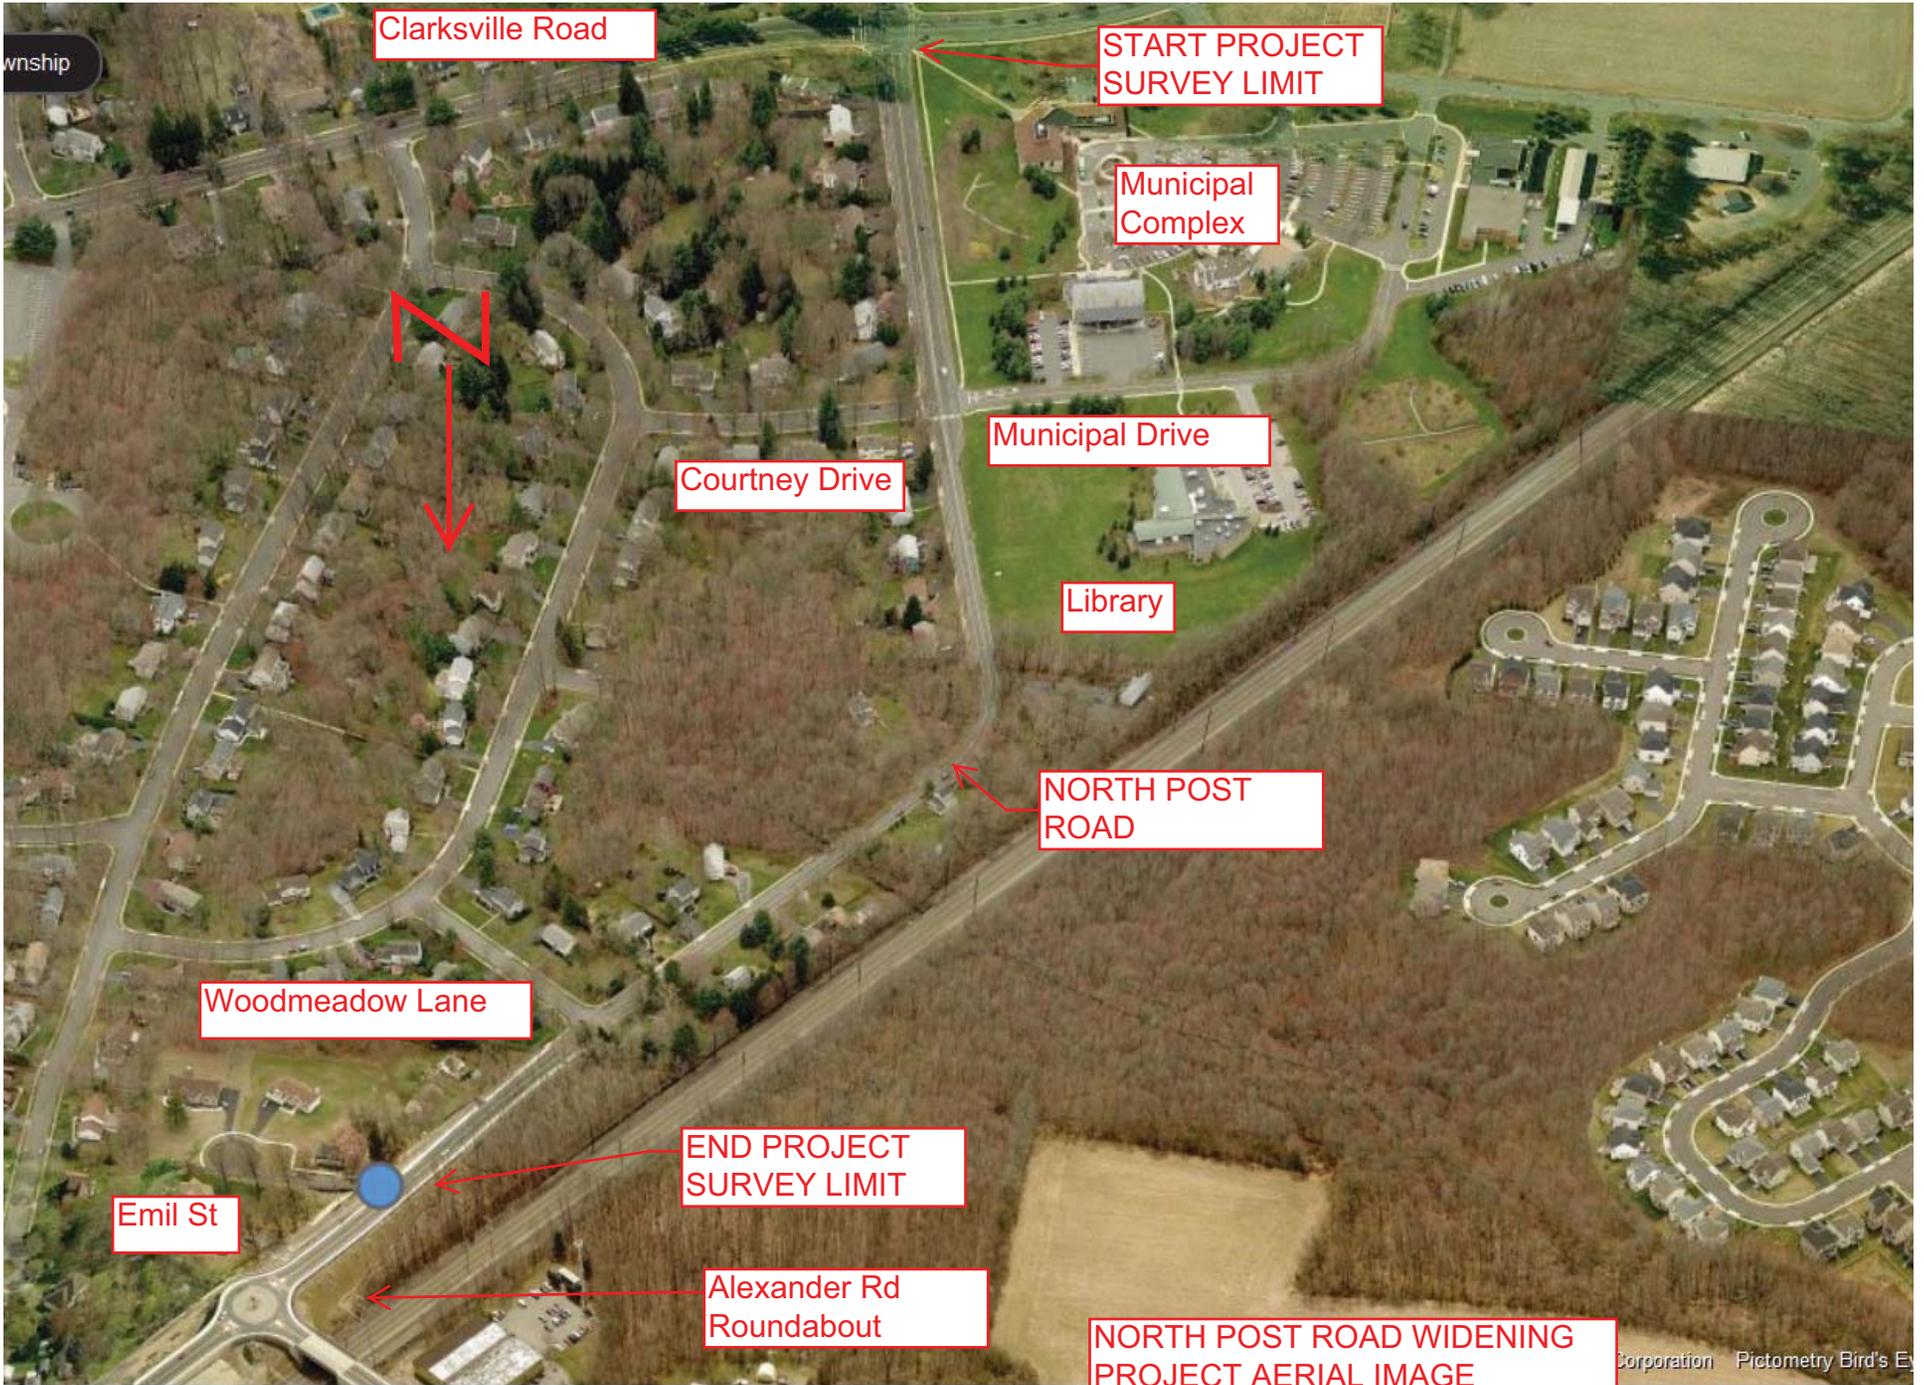

Clarksville Road

START PROJECT SURVEY LIMIT

Municipal Complex

Municipal Drive

Courtney Drive

Library

NORTH POST ROAD

Woodmeadow Lane

Emil St

END PROJECT SURVEY LIMIT

Alexander Rd Roundabout

NORTH POST ROAD WIDENING PROJECT AERIAL IMAGE w/ LIMITS



Courtney Drive

Municipal Drive

Existing widened area with curb and sidewalk

Existing Pole to be moved

Existing Poles to be moved

Existing widened area with curb and sidewalk

Woodmeadow Lane

Unimproved area from Courtney to Woodmeadow to be assessed for widening with curb and bikelanes added entire project length (existing sidewalk on east side not shown). Sidewalk on west side to be added, if feasible. Curve to remain, but be improved through banking or superelevation of roadway.

NORTH POST ROAD WIDENING PROJECT AERIAL IMAGE w/ DETAILS

North Post Road Widening Project

You may submit comments on the project. Request all comments be submitted by Friday, July 10th.

Comment form at presentation, or submit comments by email to:

WWT@WESTWINDSORTWP.COM using the subject line
"North Post Road Comments"

Engineering Division phone #: 609-799-9396