


THIS SET OF PLANS IS AN INSTRUMENT OF SERVICE AND IS THE PROPERTY OF THE ARCHITECT. THESE PLANS MAY NOT BE USED FOR ANY OTHER PROJECT NOR SOLD WITHOUT THE ARCHITECT'S WRITTEN AUTHORIZATION.

REVISIONS		
NO.	DESCRIPTION	DATE

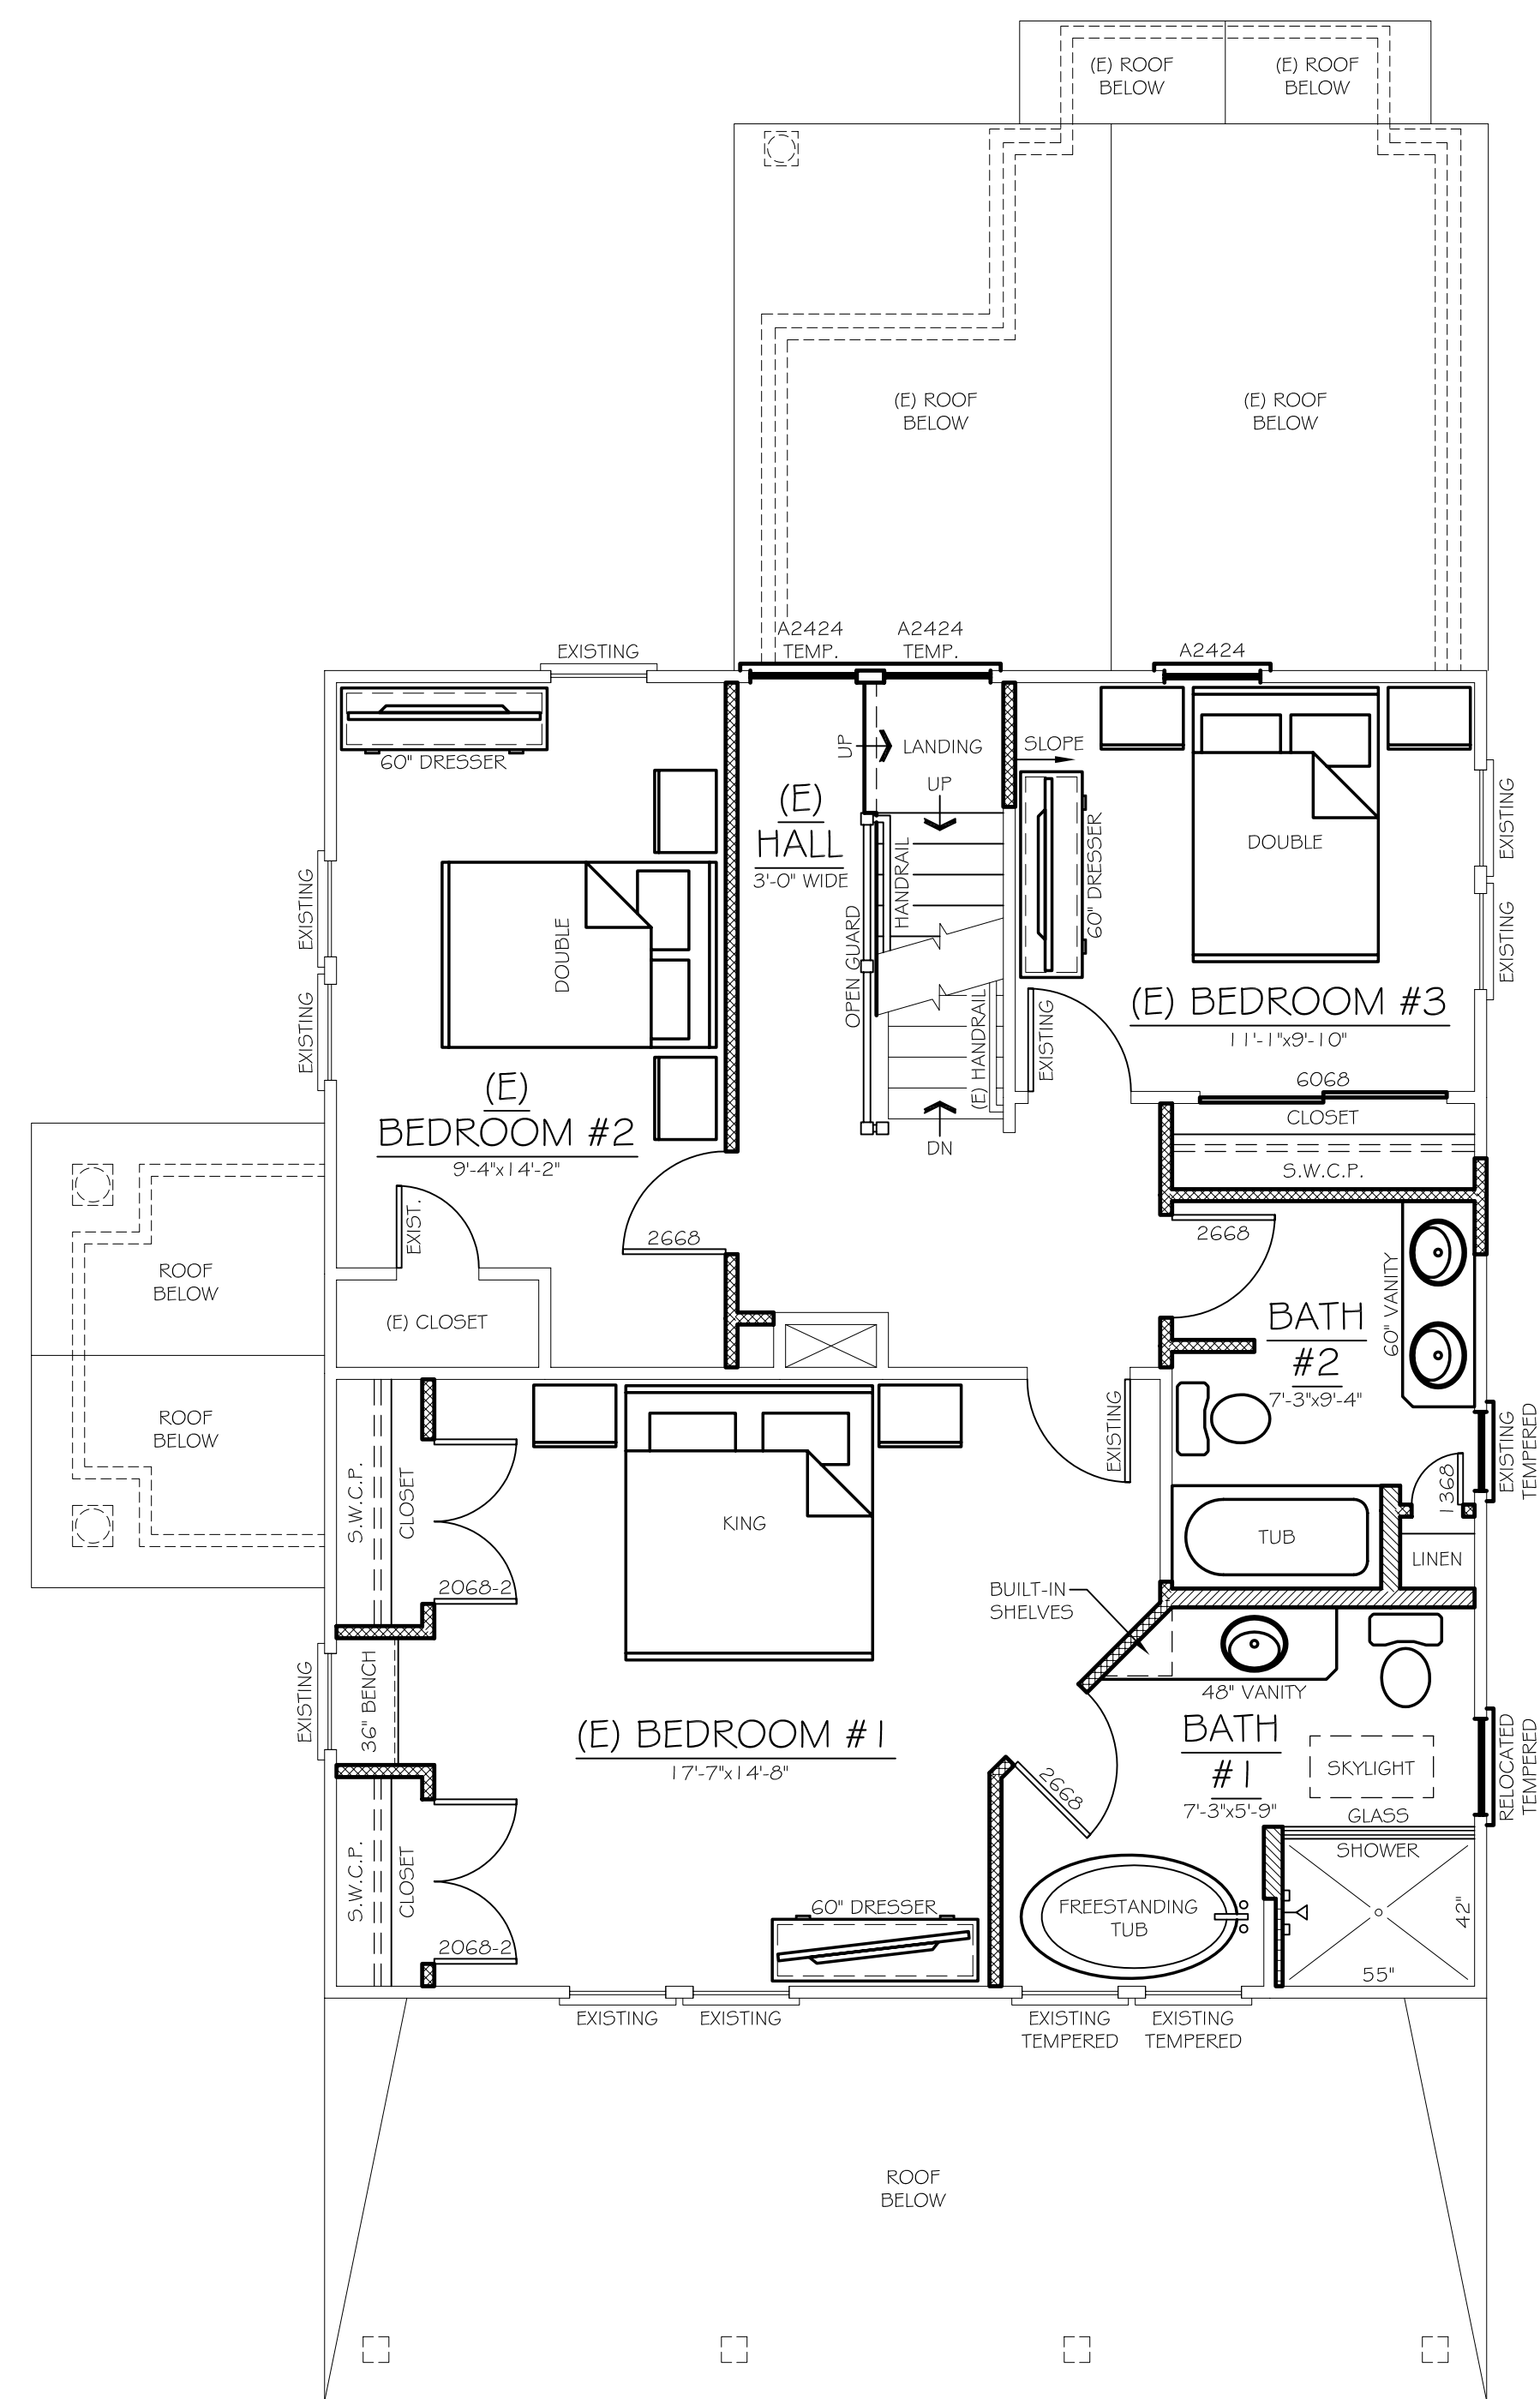


PROPOSED PLAN (2ND)

SCALE : 1/4" = 1'-0"

LEGEND

- | | | | | | |
|--|------------------------------|--|--|--|------------------------------------|
| | EXISTING STUD WALL | | FULL HEIGHT WALL
2x6 WOOD STUDS @ 16" O.C. | | LINE OF NEW ITEM |
| | EXISTING DOOR | | FULL HEIGHT WALL
2x4 WOOD STUDS @ 16" O.C. | | CENTERLINE OF NEW ITEM |
| | EXISTING WINDOW | | DOOR (2868 INDICATES 2'-8" WIDTH AND 6'-8" HEIGHT) | | LINE OF NEW HIDDEN ITEM |
| | LINE OF EXISTING ITEM | | WINDOW (3050 INDICATES 3'-0" WIDTH AND 5'-0" HEIGHT) | | LINE OF NEW HIDDEN ITEM BELOW |
| | CENTERLINE OF EXISTING ITEM | | DH - DOUBLE HUNG | | S.W.C.P. - SHELF WITH CLOTHES POLE |
| | LINE OF EXISTING HIDDEN ITEM | | C - CASEMENT | | E - EXISTING ITEM |
| | | | G - GLIDING | | |
| | | | P - PICTURE | | |
| | | | A - AWNING | | |
| | | | H - HOPPER | | |

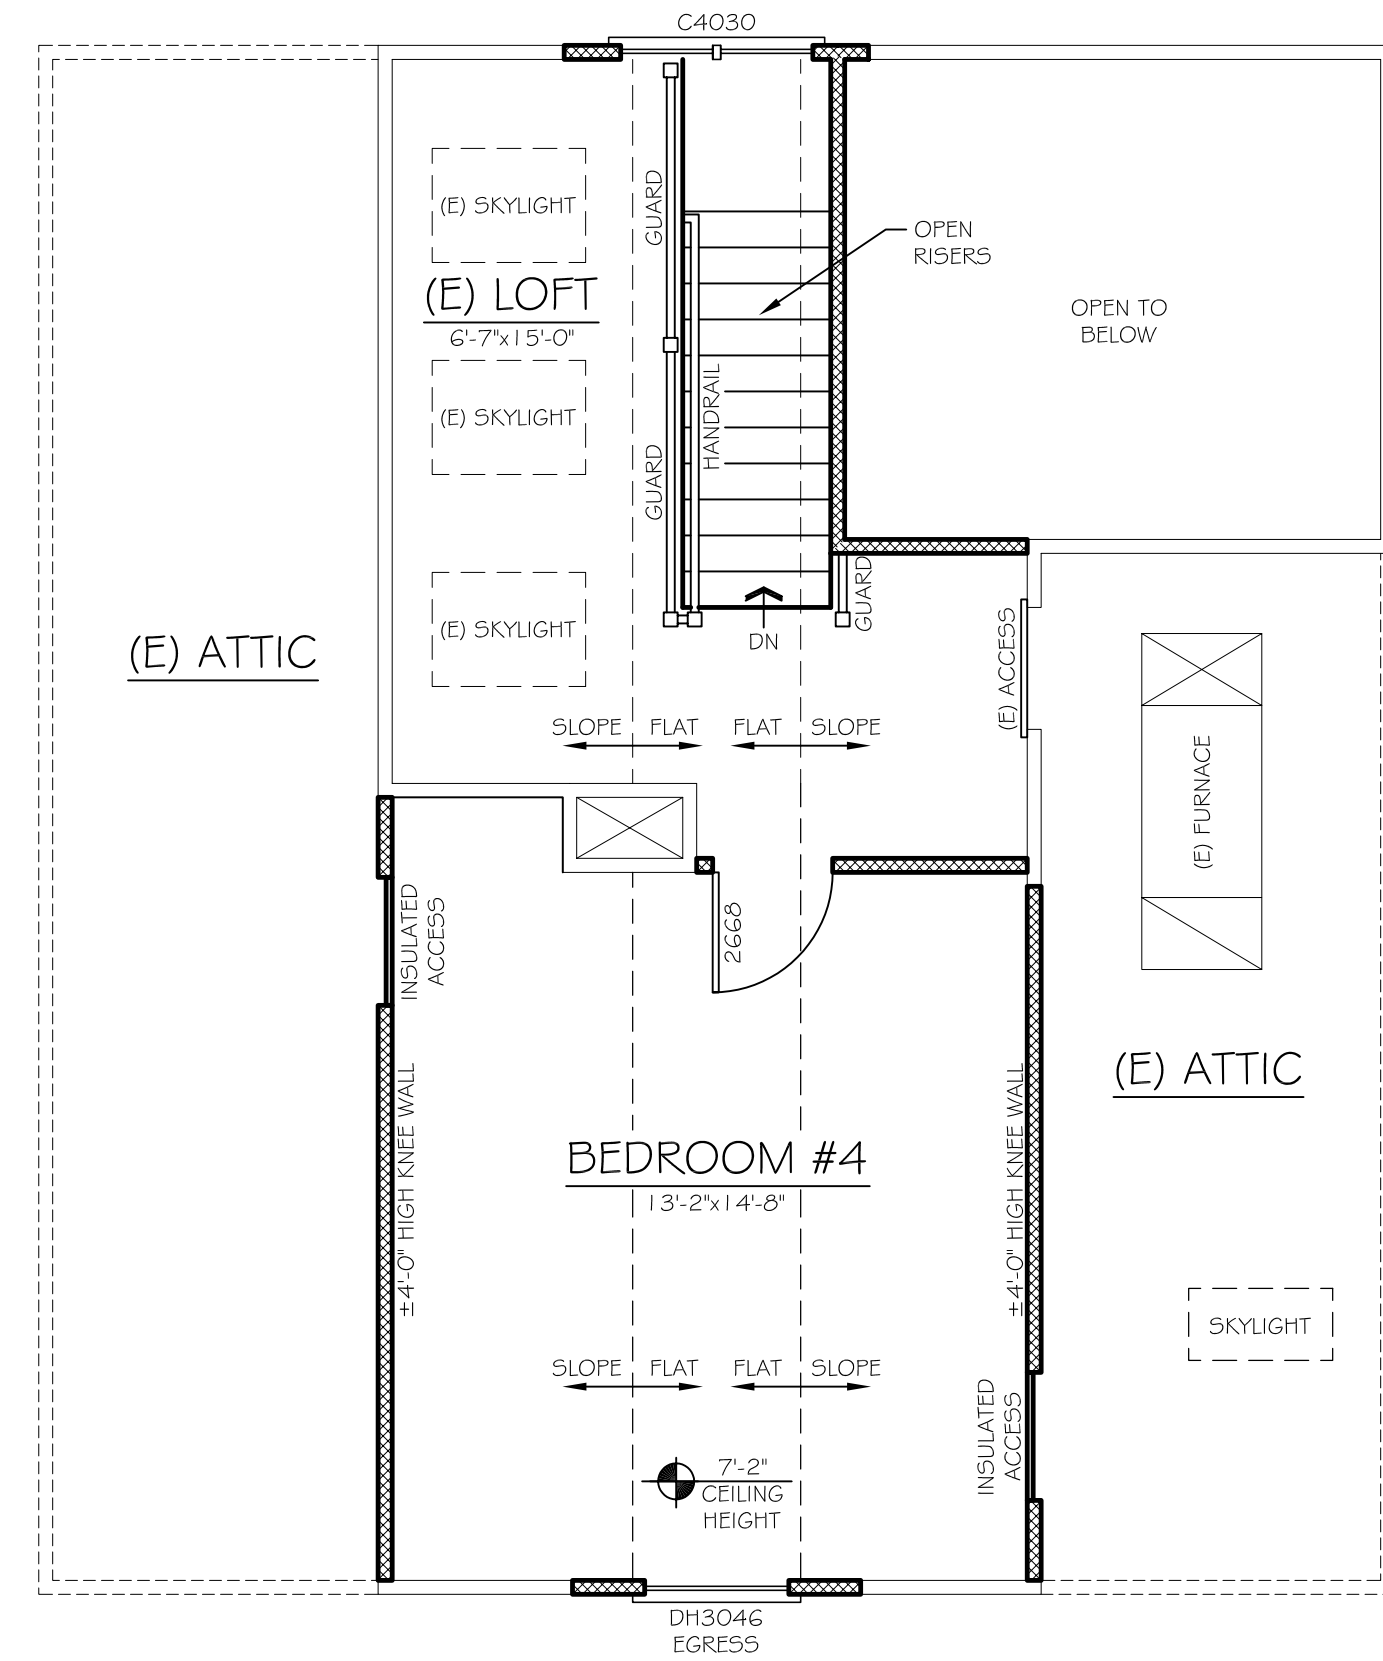

PROPOSED PLAN (ATTIC)

SCALE : 1/4" = 1'-0"

PROJECT

BLOCK: 63
 LOT: 154
 969 ALEXANDER ROAD
 WEST WINDSOR
 MERCER
 NEW JERSEY

OWNER

BRIAN & MARION YOUNG
 969 ALEXANDER ROAD
 WEST WINDSOR, NJ 08520

SHEET DESCRIPTION

PROPOSED PLANS

SCALE:	AS NOTED
CHECKED BY:	JP
DRAWN BY:	TS
DATE:	7/7/2023
JOB NO.	20230095

V-1C