
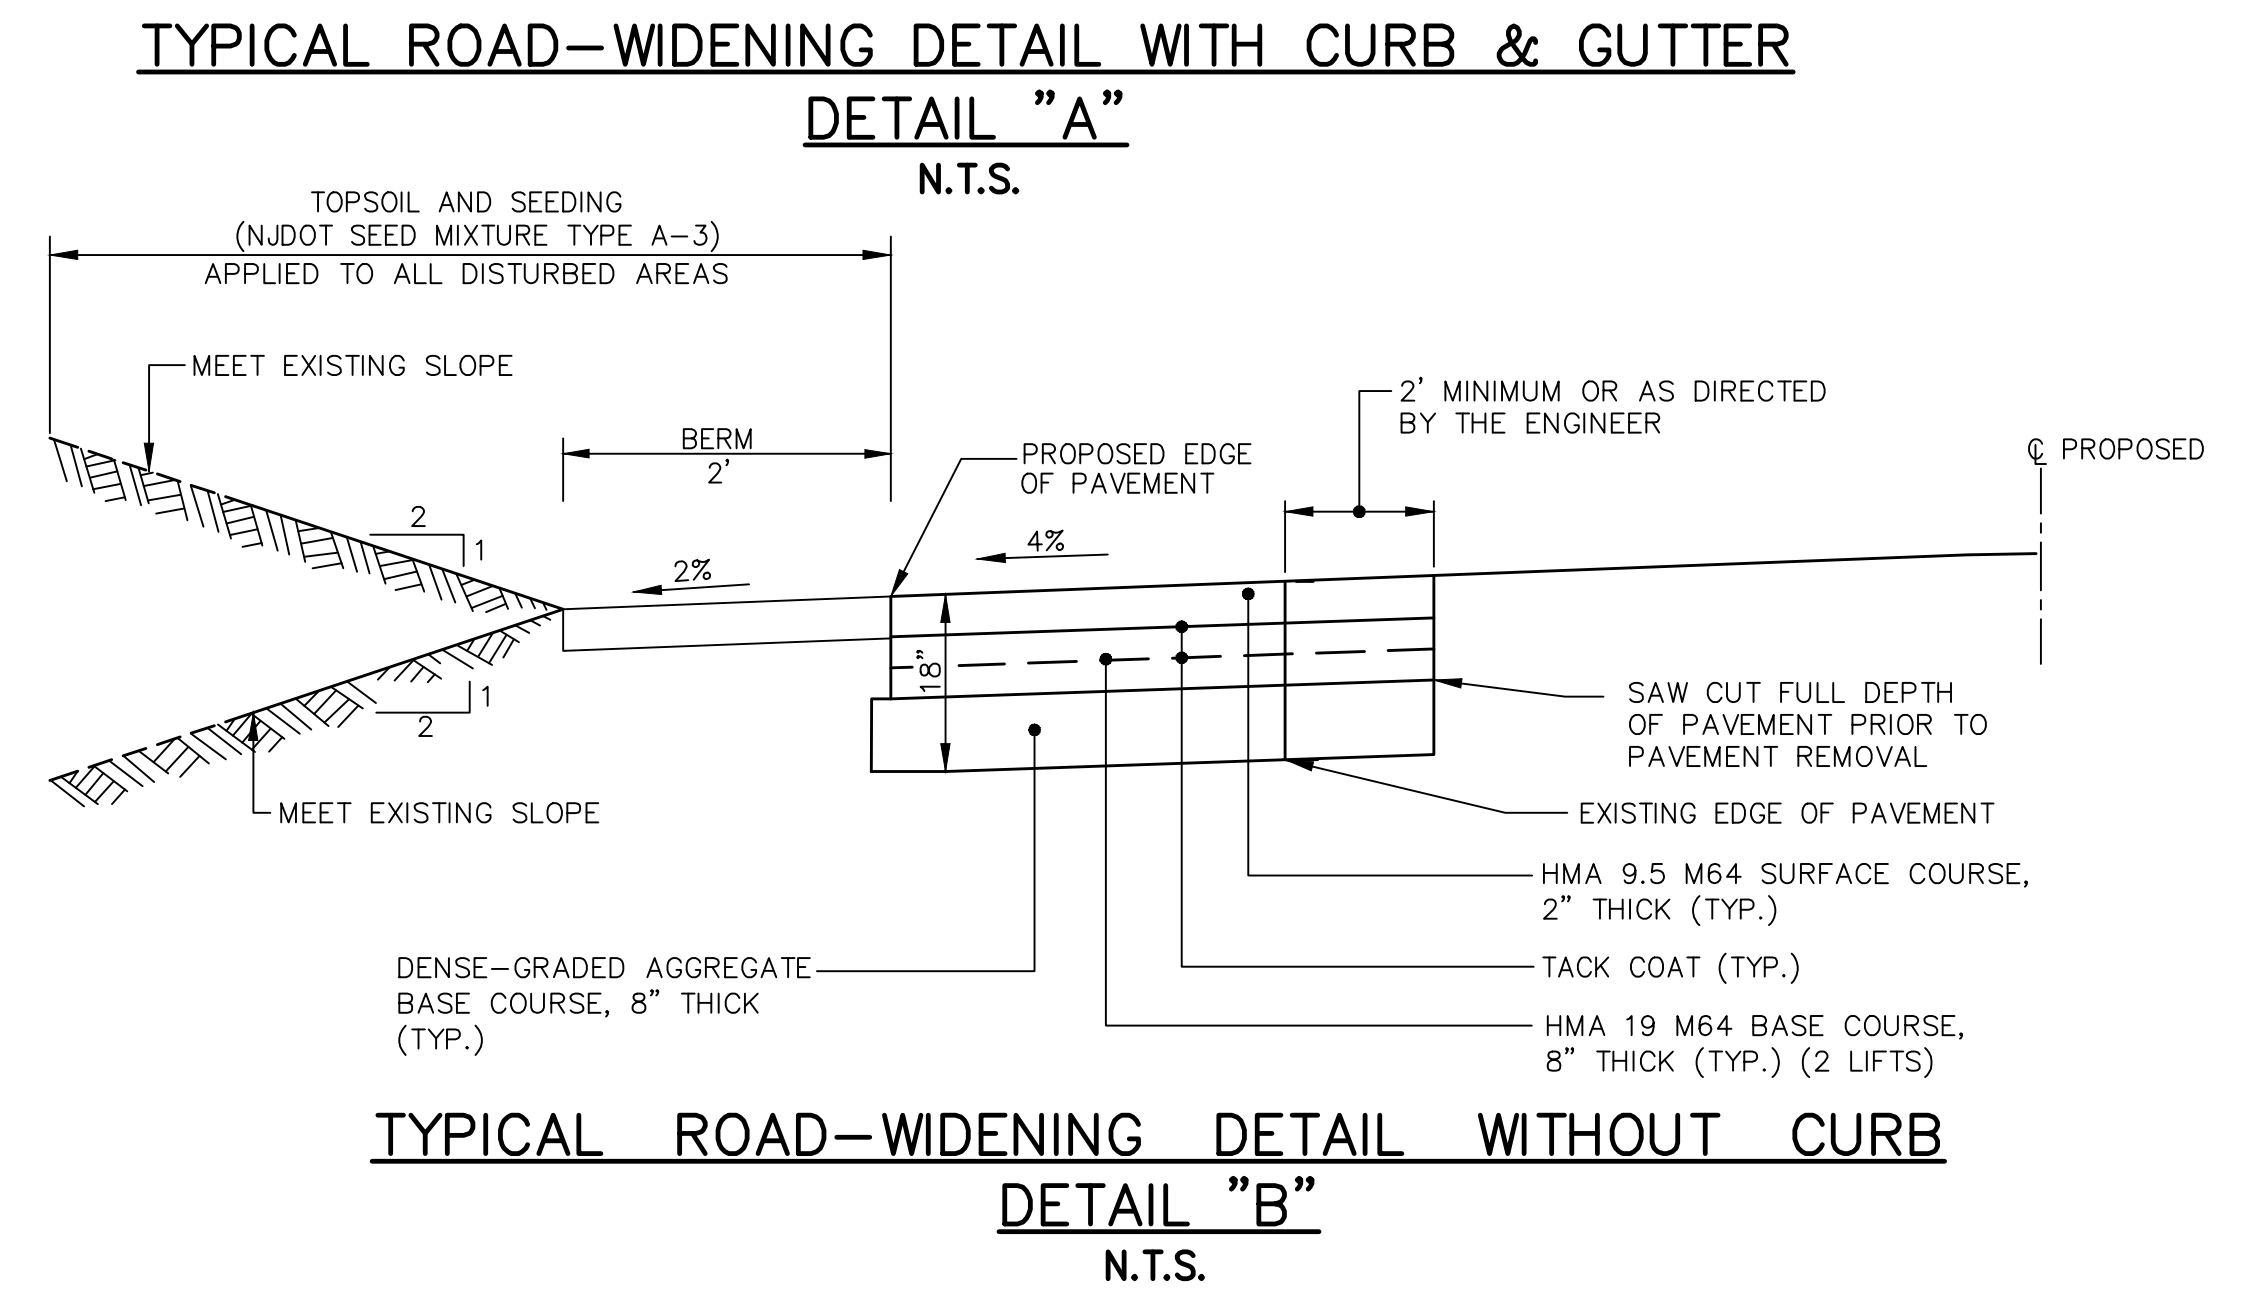
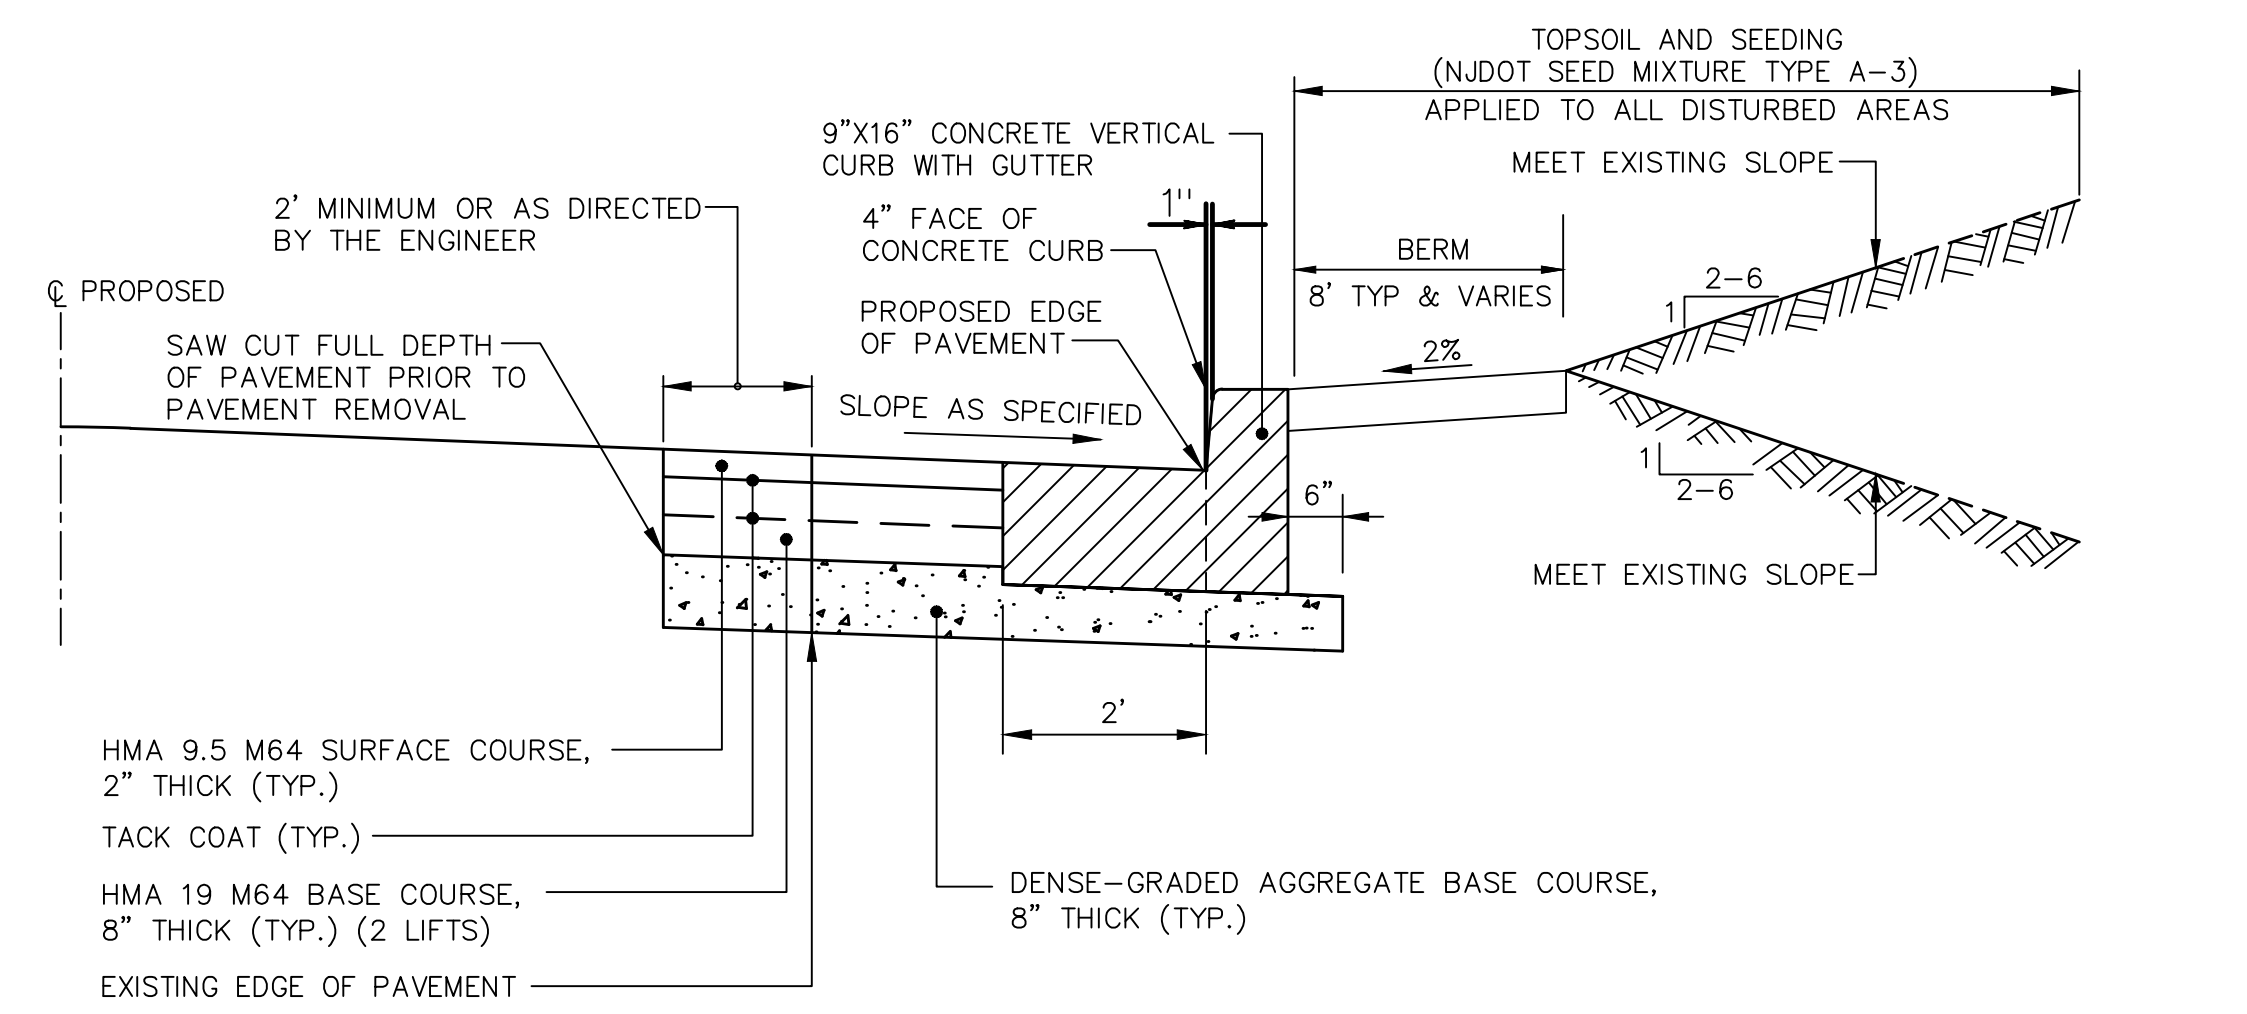
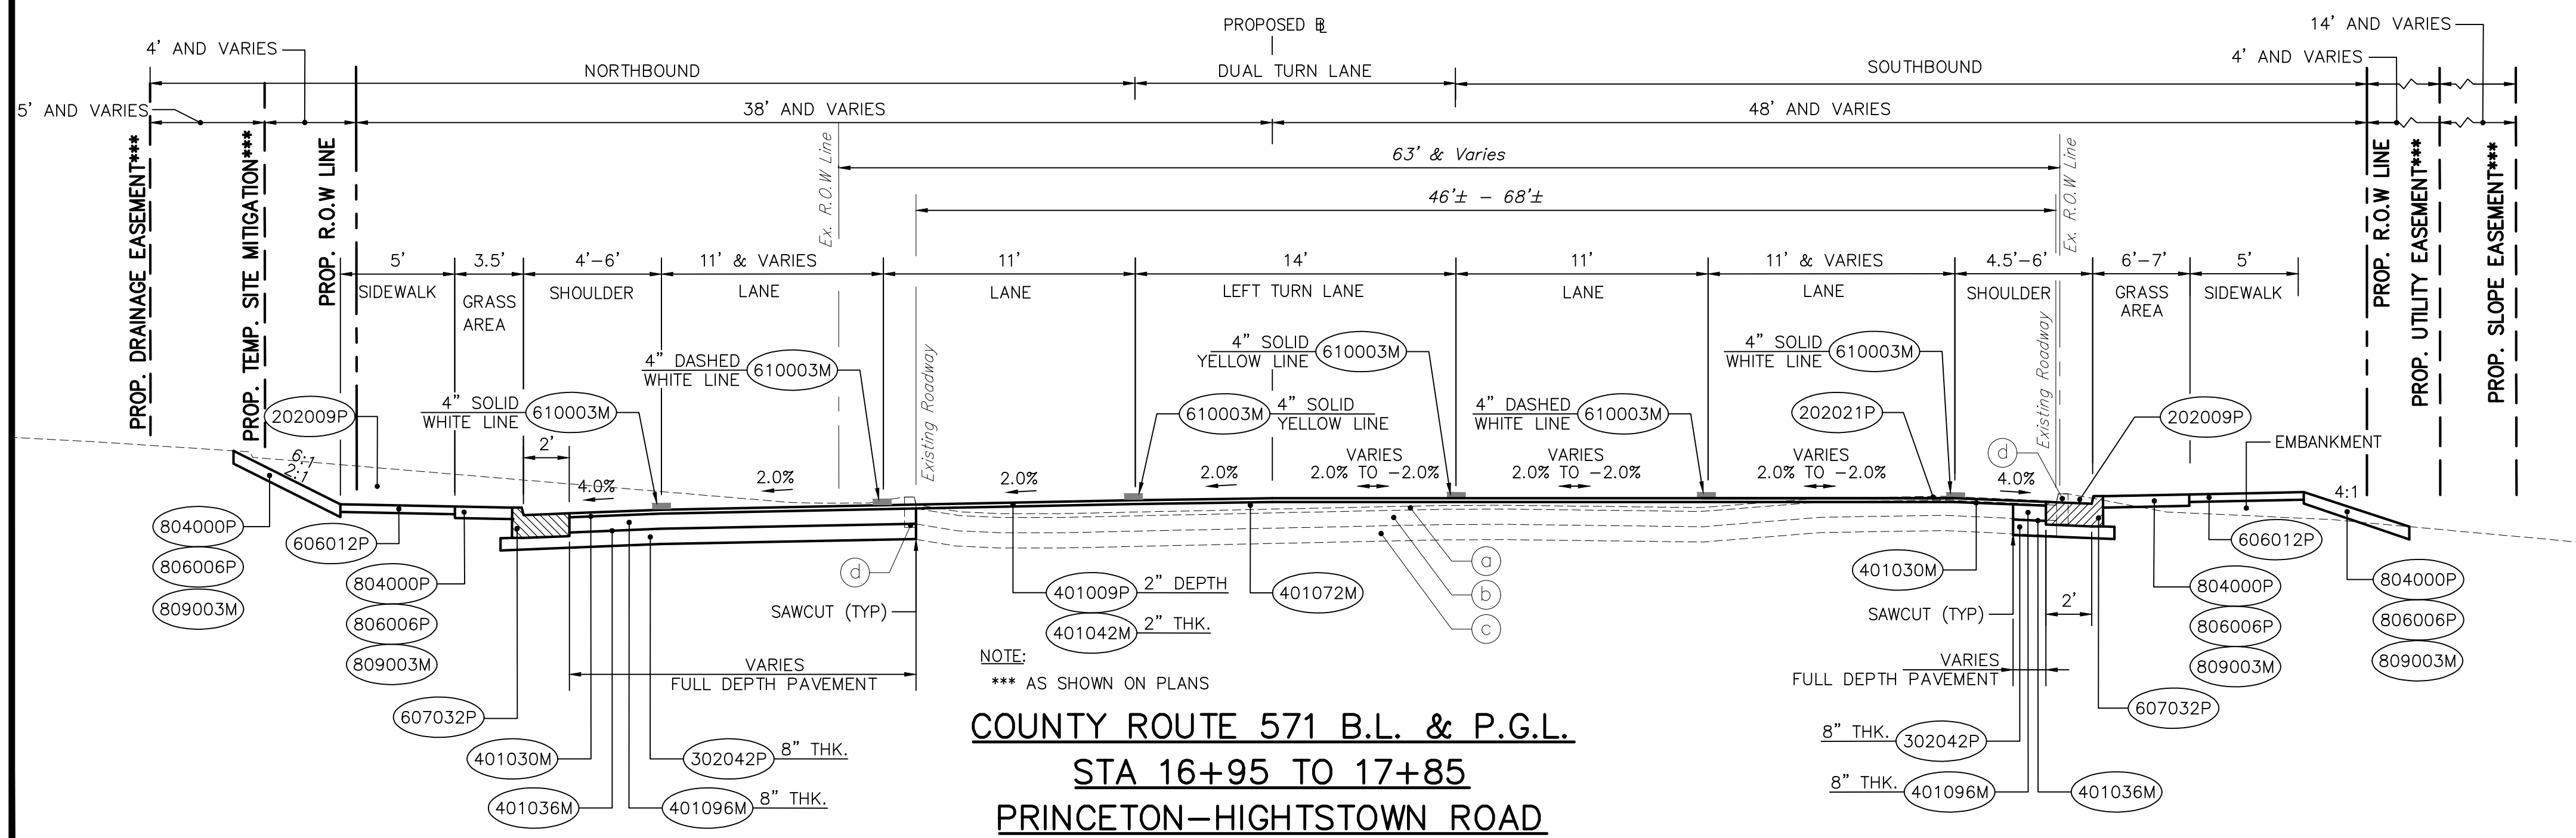
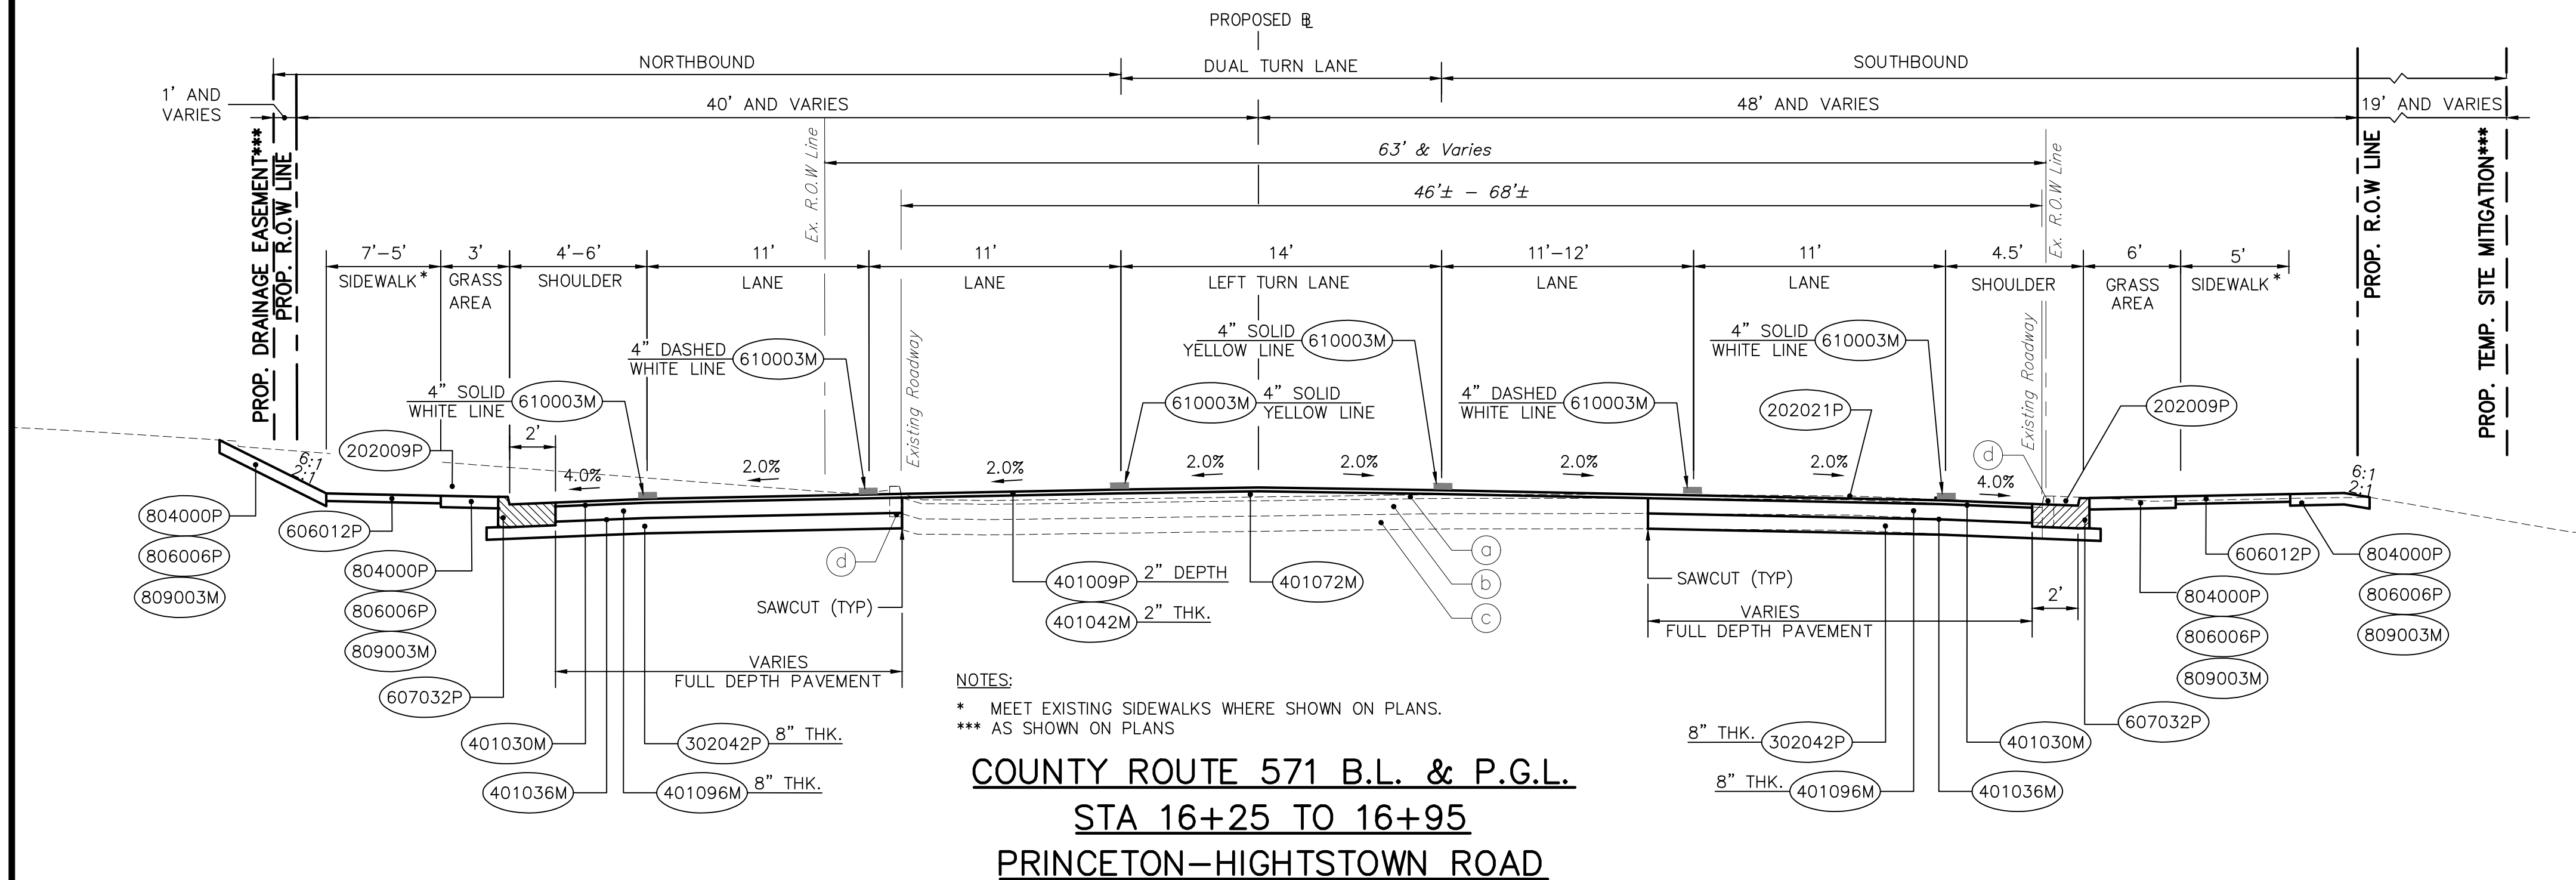


pw:\bgh-eus2-pw-bentley.com\gh-eus2-pw-11\Documents\Transportation\Commission\2005\63-Route 571 Final Design\Technical\Cadd-Contract\1\Sheet Files\03_Typical Sections.dwg, 18/2025

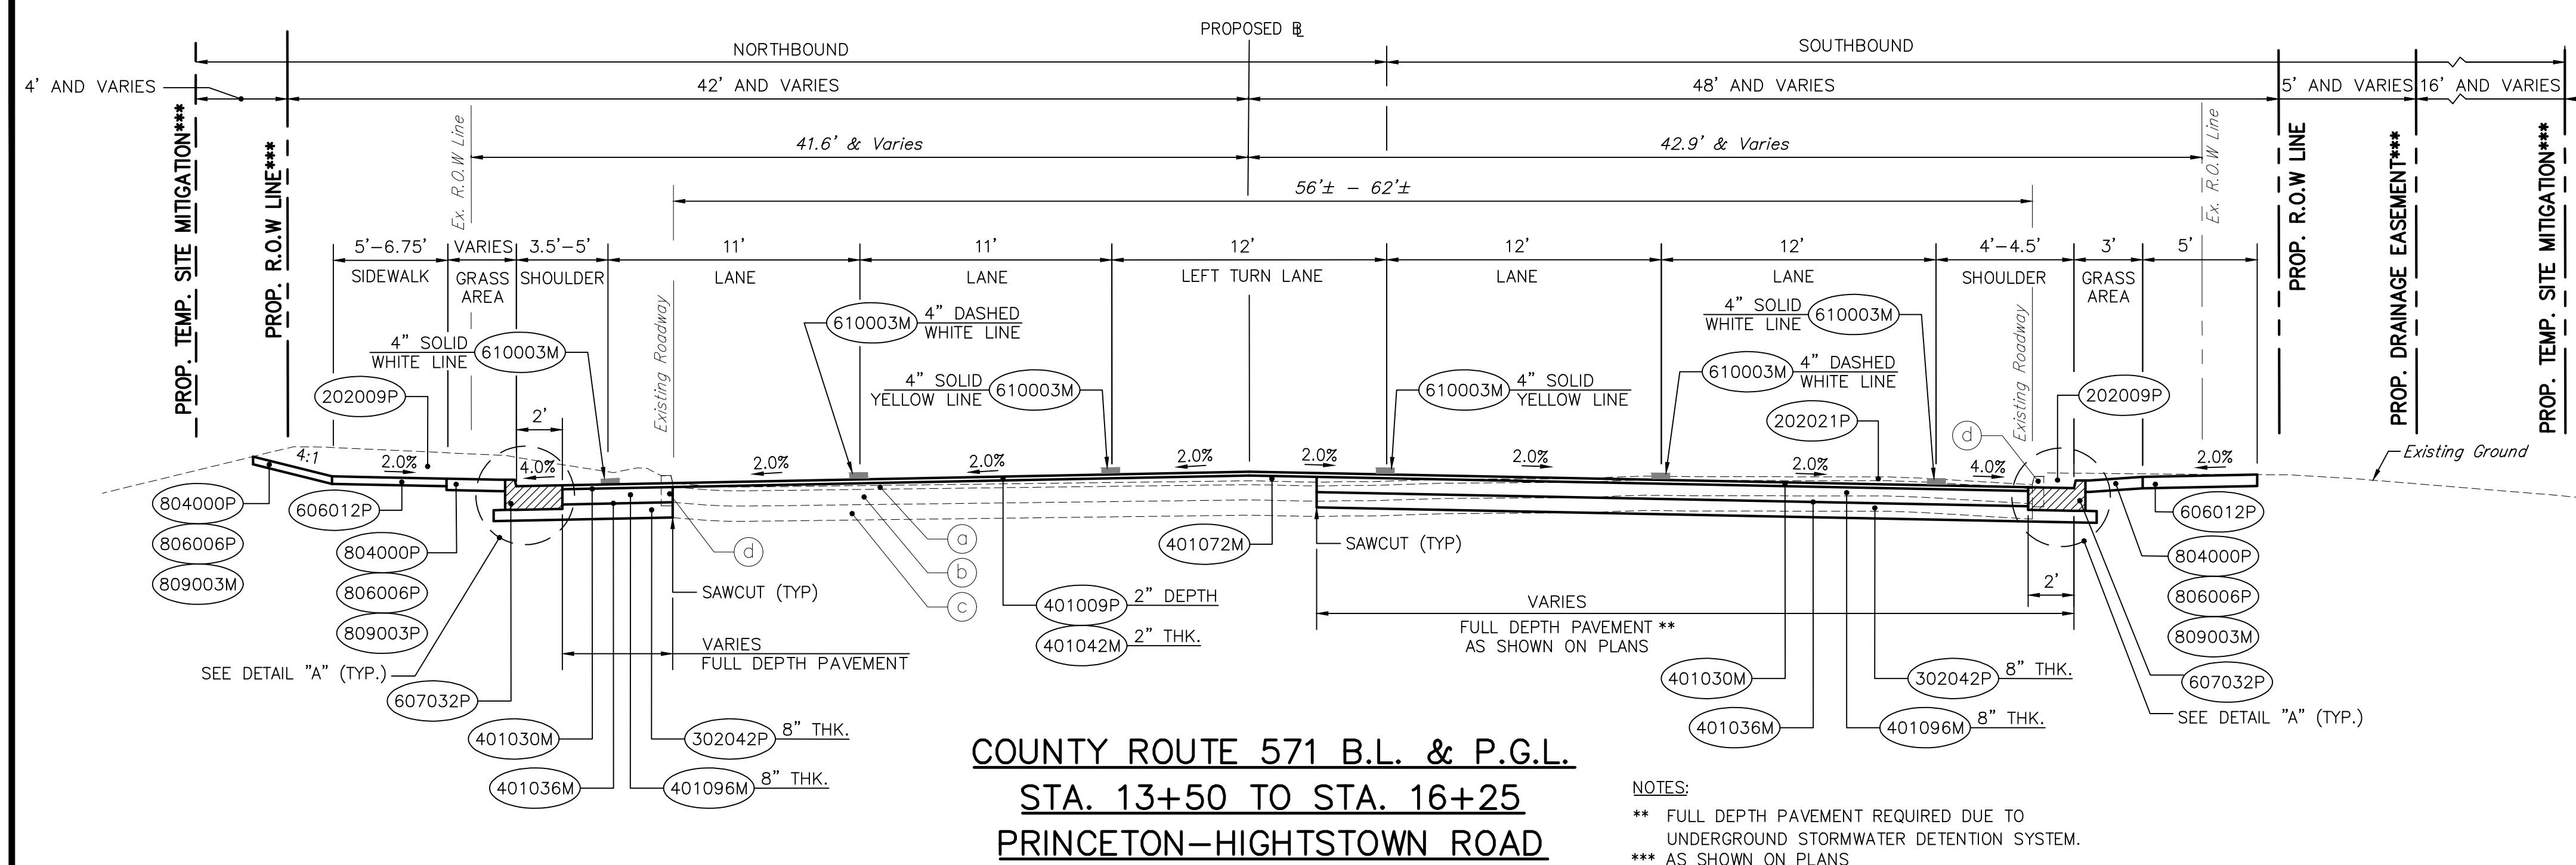


Proposed Materials	
Item No.	To Be Constructed
157006M	Monument
202021P	Removal of Pavement
202009P	Excavation Unclassified
302042P	Dense Graded Aggregate Base Course, 8" Thick
401009P	HMA Milling, 3" Or Less
401021M	Hot Mix Asphalt Pavement Repair
401030M	Tack Coat
401036M	Prime Coat
401042M	Hot Mix Asphalt 9.5 M 64 Surface Course
401072M *	Hot Mix Asphalt 12.5 M 64 Intermediate Course
401096M	Hot Mix Asphalt 19 M 64 Base Course
606012P	Concrete Sidewalk, 4" Thick
606039P	Hot Mix Asphalt Driveway, 6" Thick
606084P	Detectable Warning Surface
607032P	9"X16" Concrete Vertical Curb With Gutter
610003M	Traffic Stripes, 4"
802021M	Tree Removal Over 6" to 12" Diameter
804009P	Topsolling, 6" Thick
806006P	Fertilizing and Seeding, Type A-3
809003M	Straw Mulching

Item No.	Description
a	Hot Mix Asphalt 9.5 M 64 Surface Course
b	Hot Mix Asphalt 19 M 64 Base Course
c	Dense Graded Aggregate, 8" Thick
d	9"X16" White Concrete Vertical Curb
e	Concrete Sidewalk, 4" Thick


NOTE:
 * QUANTITIES FOR THIS ITEM SHOWN IN CROSS SECTION PLANS UNDER "SBC"

		TYPICAL SECTIONS			
		IMPROVEMENTS TO PRINCETON-HIGHTSTOWN ROAD COUNTY ROUTE No. 571 FROM STA. 13+19.00 TO STA. 30+00.00 TOWNSHIP OF WEST WINDSOR, MERCER COUNTY			
MICHAEL DUNN PROFESSIONAL ENGINEER		N.J. LIC. No. 24GE04500000		DES. BY: _____ DATE: _____ SCALE: _____ AS SHOWN: _____ SHEET No.: _____ CHK'D BY: _____ DATE: _____ FLD. BY: _____ BK: _____ DRAWN BY: _____ DATE: _____ APP'D BY: _____ CHK'D BY: _____ DATE: _____	


pw:\bgh-eus2-pw-bentley.com\gh-eus2-pw-11\Documents\Transportation\Commission\2005\63-Route 571 Final Design\Technical\Cadd-Contract\1\Sheet Files\03_Typical Sections.dwg, 18/2025

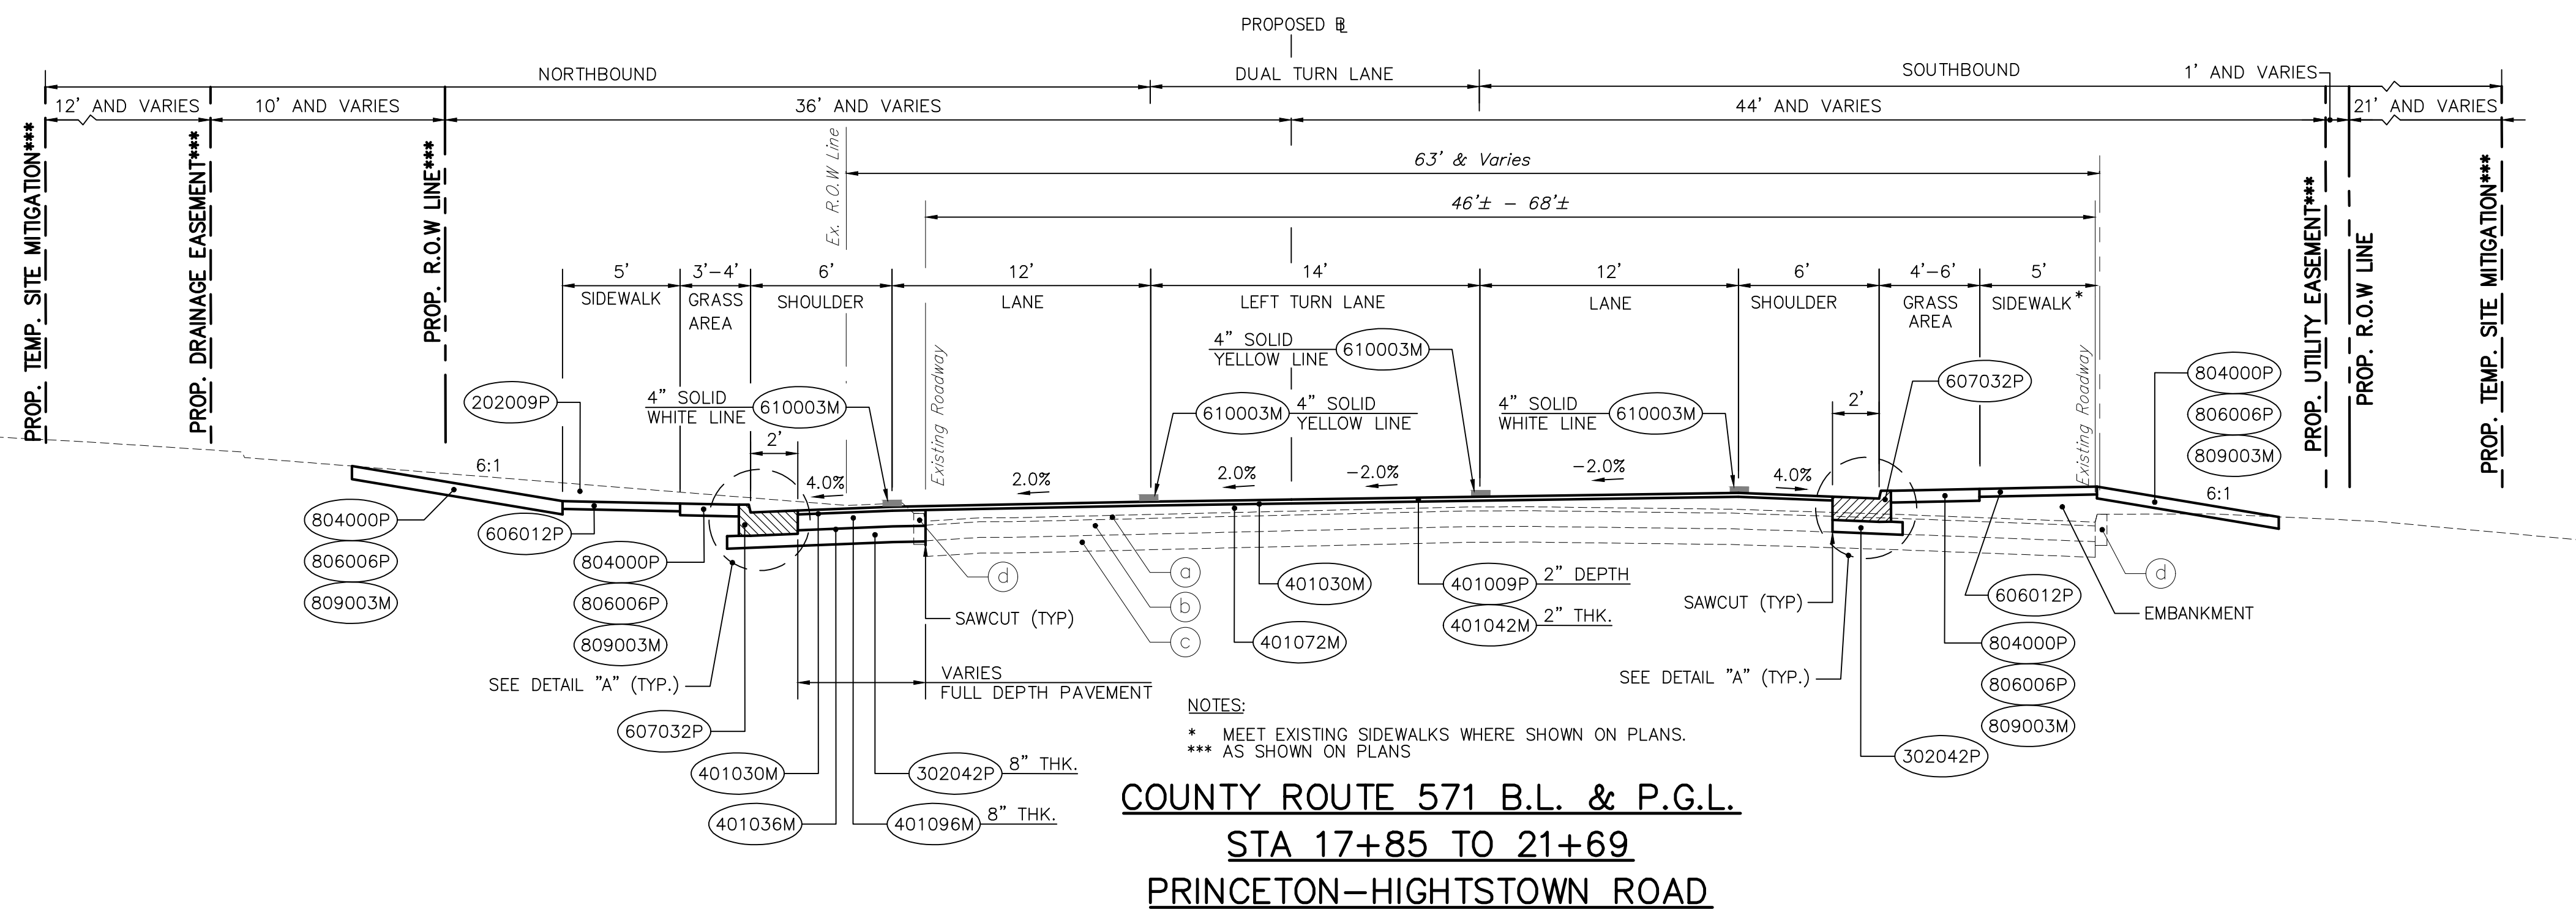

COUNTY ROUTE 571 B.L. & P.G.L.
STA 17+85 TO 21+69
PRINCETON-HIGHTSTOWN ROAD

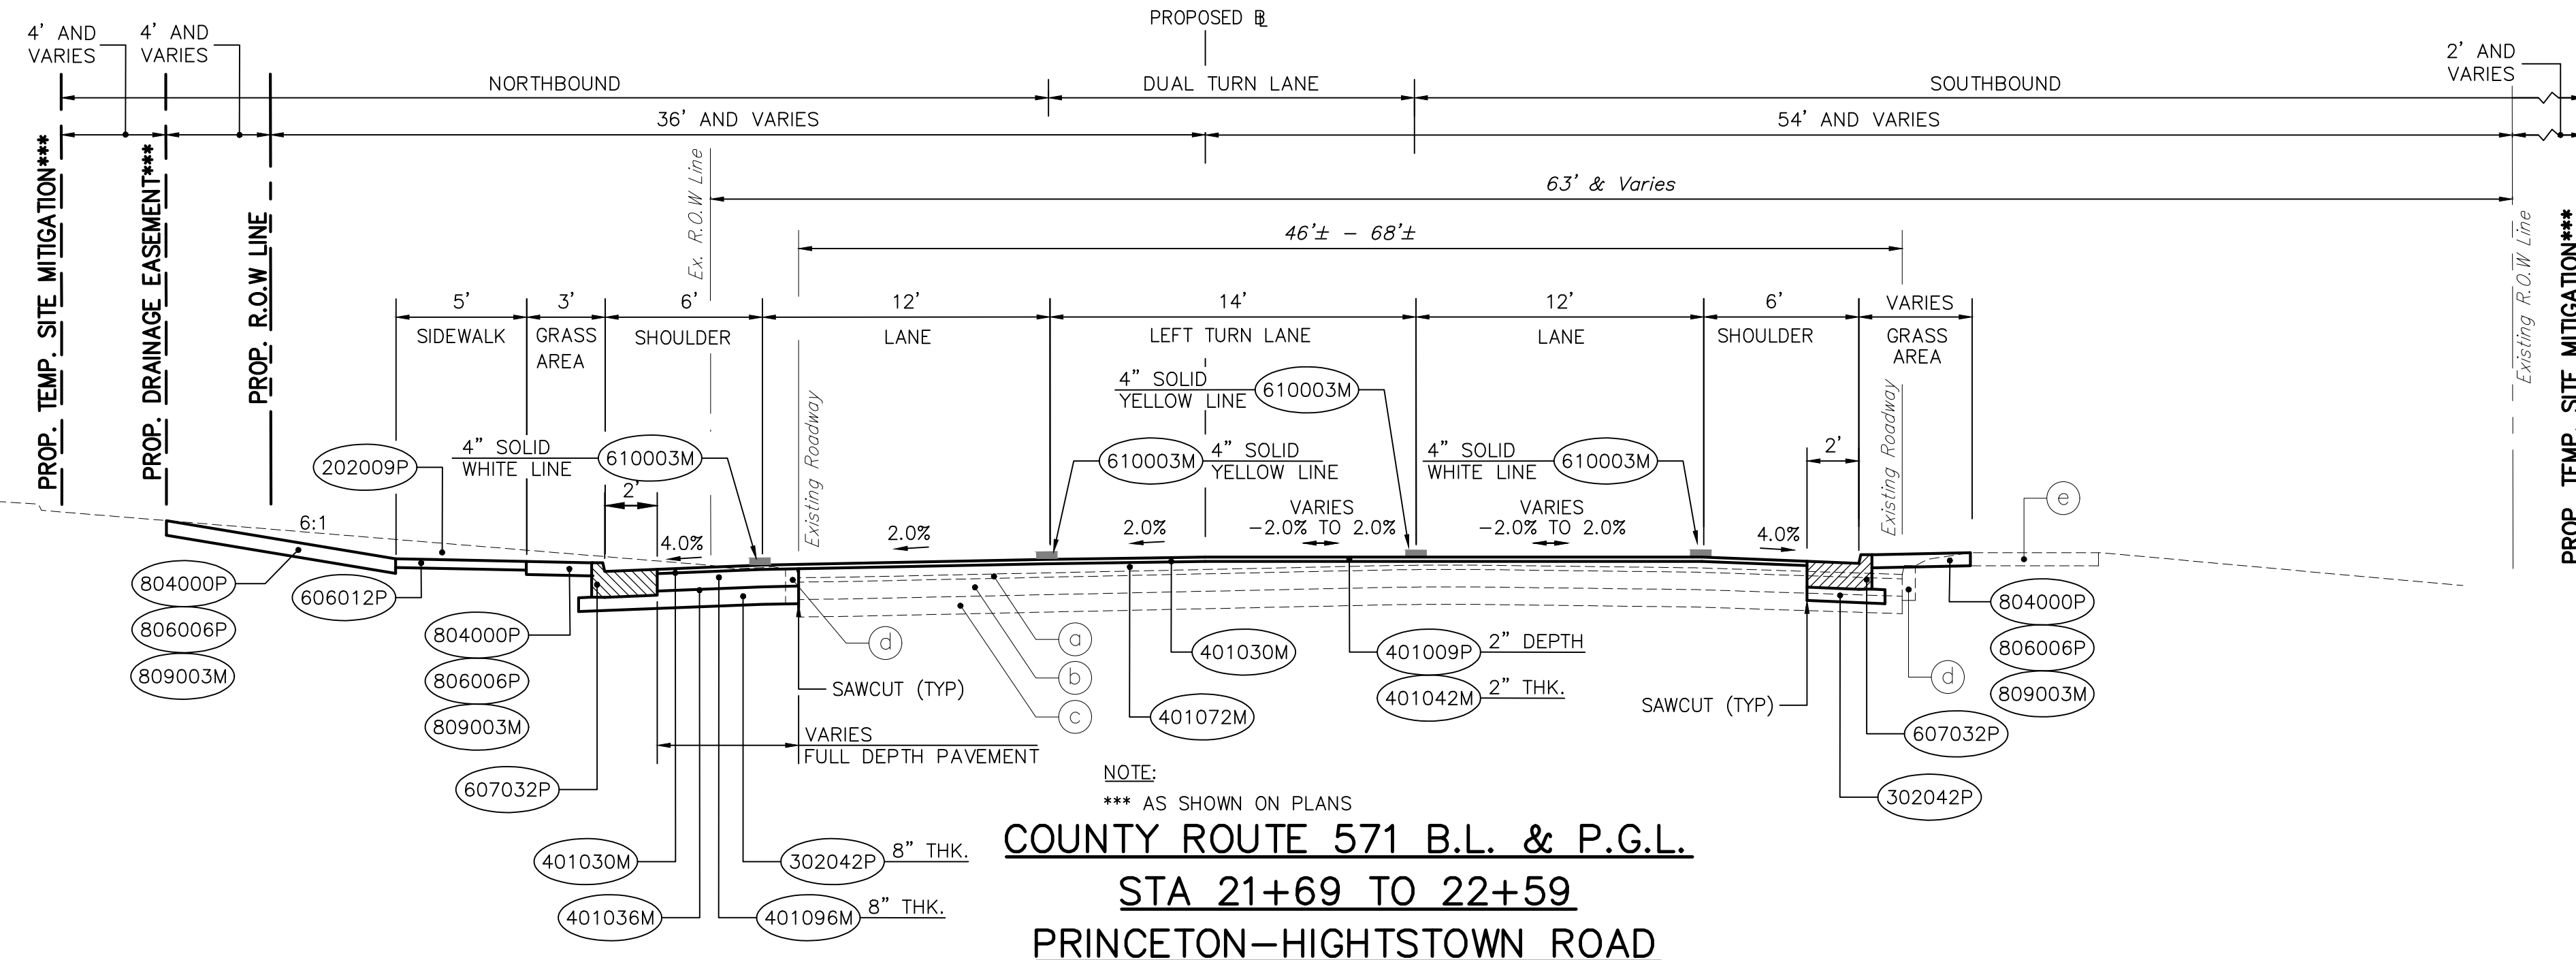

COUNTY ROUTE 571 B.L. & P.G.L.
STA 21+69 TO 22+59
PRINCETON-HIGHTSTOWN ROAD

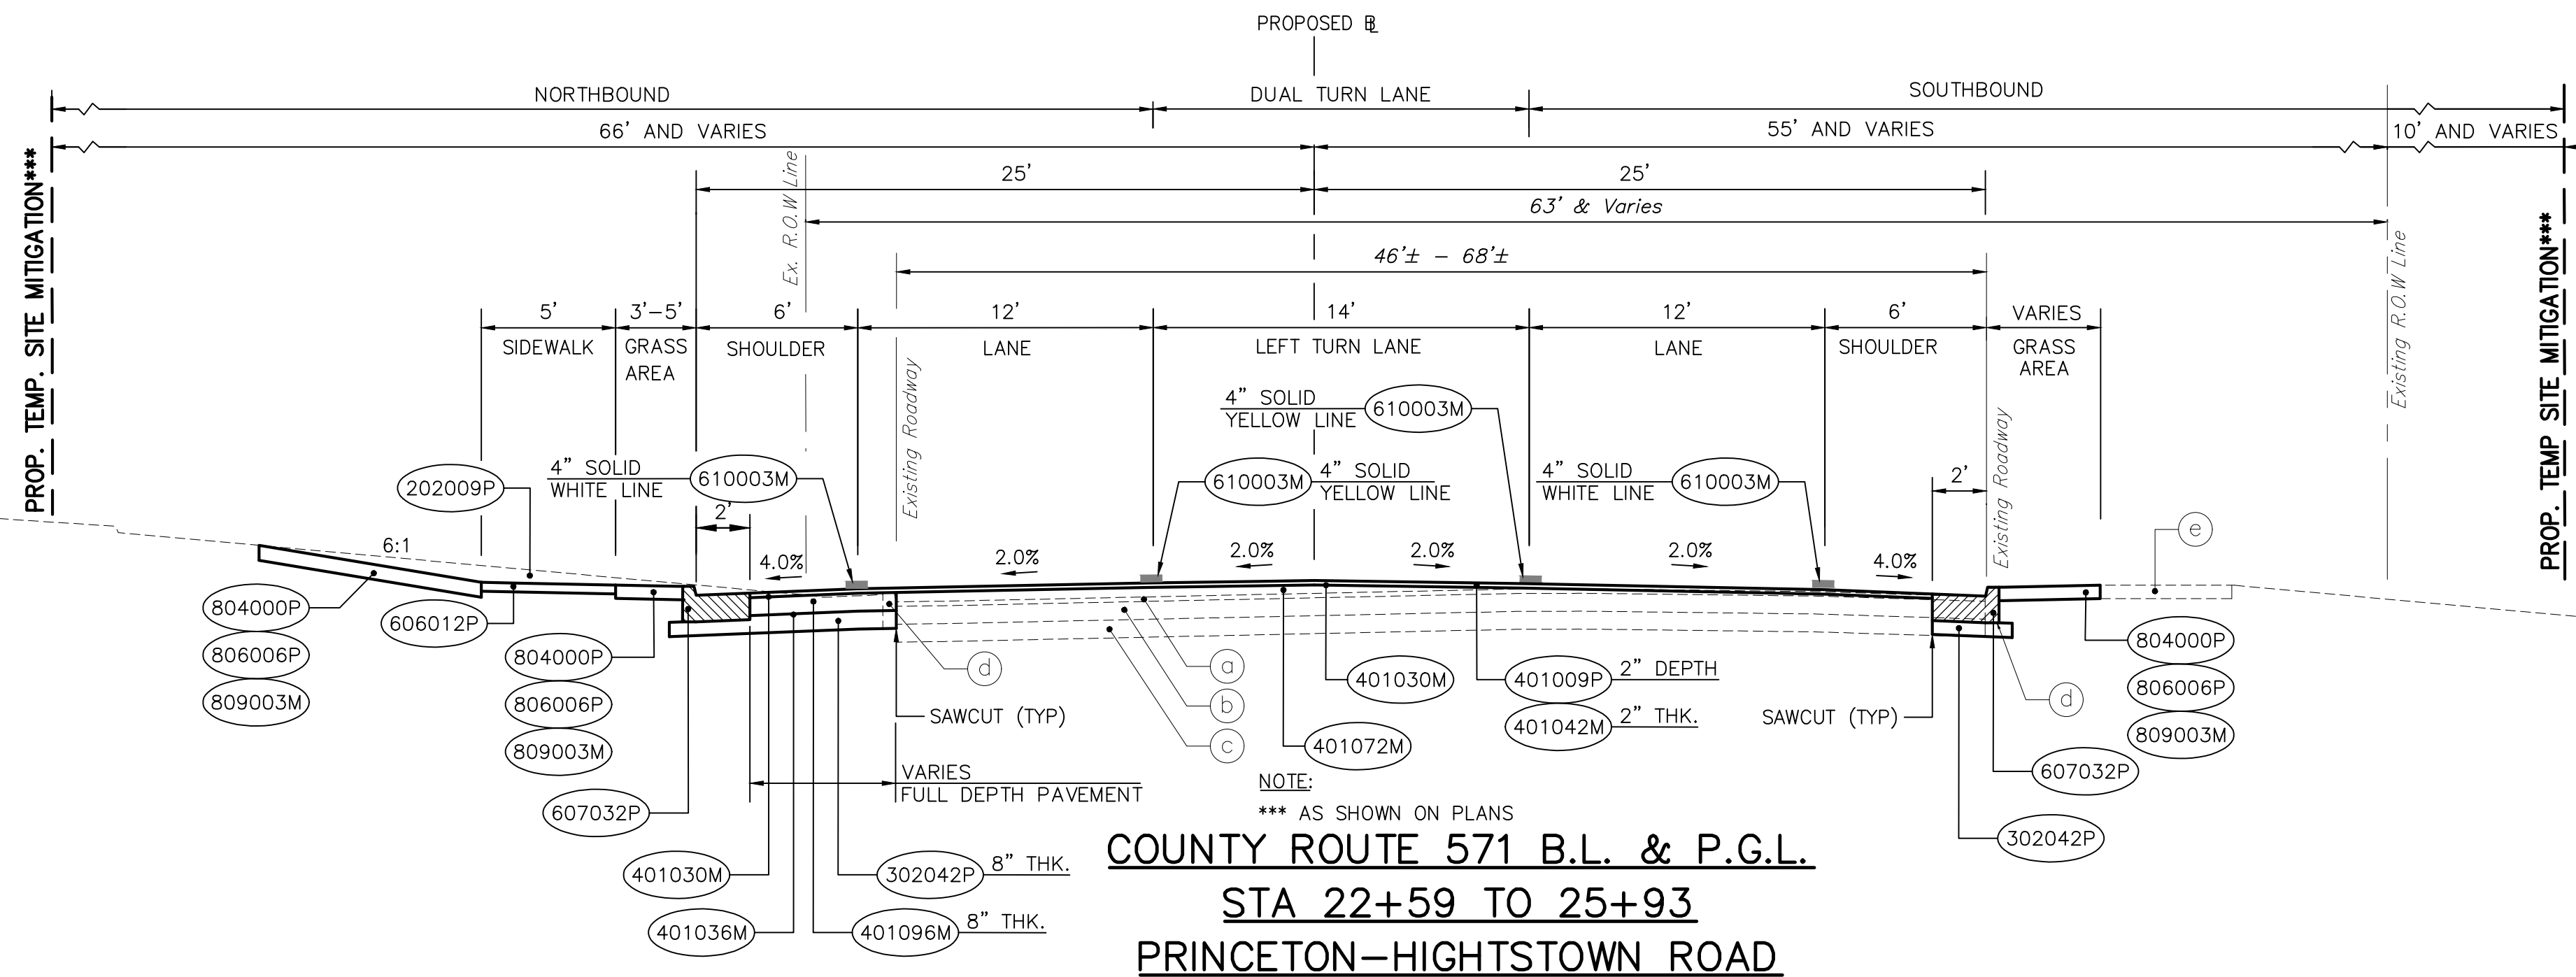


COUNTY ROUTE 571 B.L. & P.G.L.
STA 22+59 TO 25+93
PRINCETON-HIGHTSTOWN ROAD

Proposed Materials	
Item No.	To Be Constructed
157006M	Monument
202021P	Removal of Pavement
202009P	Excavation Unclassified
302042P	Dense Graded Aggregate Base Course, 8" Thick
401009P	HMA Milling, 3" Or Less
401021M	Hot Mix Asphalt Pavement Repair
401030M	Tack Coat
401036M	Prime Coat
401042M	Hot Mix Asphalt 9.5 M 64 Surface Course
401072M *	Hot Mix Asphalt 12.5 M 64 Intermediate Course
401096M	Hot Mix Asphalt 19 M 64 Base Course
606012P	Concrete Sidewalk, 4" Thick
606039P	Hot Mix Asphalt Driveway, 6" Thick
606084P	Detectable Warning Surface
607032P	9"X16" Concrete Vertical Curb With Gutter
610003M	Traffic Stripes, 4"
802021M	Tree Removal Over 6" to 12" Diameter
804009P	Topsolling, 6" Thick
806006P	Fertilizing and Seeding, Type A-3
809003M	Straw Mulching

Item No.	Description
a	Hot Mix Asphalt 9.5 M 64 Surface Course
b	Hot Mix Asphalt 19 M 64 Base Course
c	Dense Graded Aggregate, 8" Thick
d	9"X16" White Concrete Vertical Curb
e	Concrete Sidewalk, 4" Thick

NOTE:
 * QUANTITIES FOR THIS ITEM SHOWN IN CROSS SECTION PLANS UNDER "SBC"



WSP

MICHAEL DUNN
 PROFESSIONAL ENGINEER
 N.J. LIC. No. 24GE04500000


TYPICAL SECTIONS				
IMPROVEMENTS TO				
PRINCETON-HIGHTSTOWN ROAD				
COUNTY ROUTE No. 571				
FROM STA. 13+19.00 TO STA. 30+00.00				
TOWNSHIP OF WEST WINDSOR, MERCER COUNTY				
DES. BY	DATE	SCALE	AS SHOWN	SHEET No.
CHYD BY	DATE	FLD. WK. BY		
DRAWN BY	DATE	BK.		
CHYD BY	DATE	APP'D BY		

TS-2
TS-3


pw:\bgh-eus2-pw-bentley.com\hgh-eus2-pw-11\Documents\Transportation\Commission\2005\63-Route 571 Final Design\Technical\Cadd-Contract\1\Sheet Files\03_Typical Sections.dwg, 18/2025

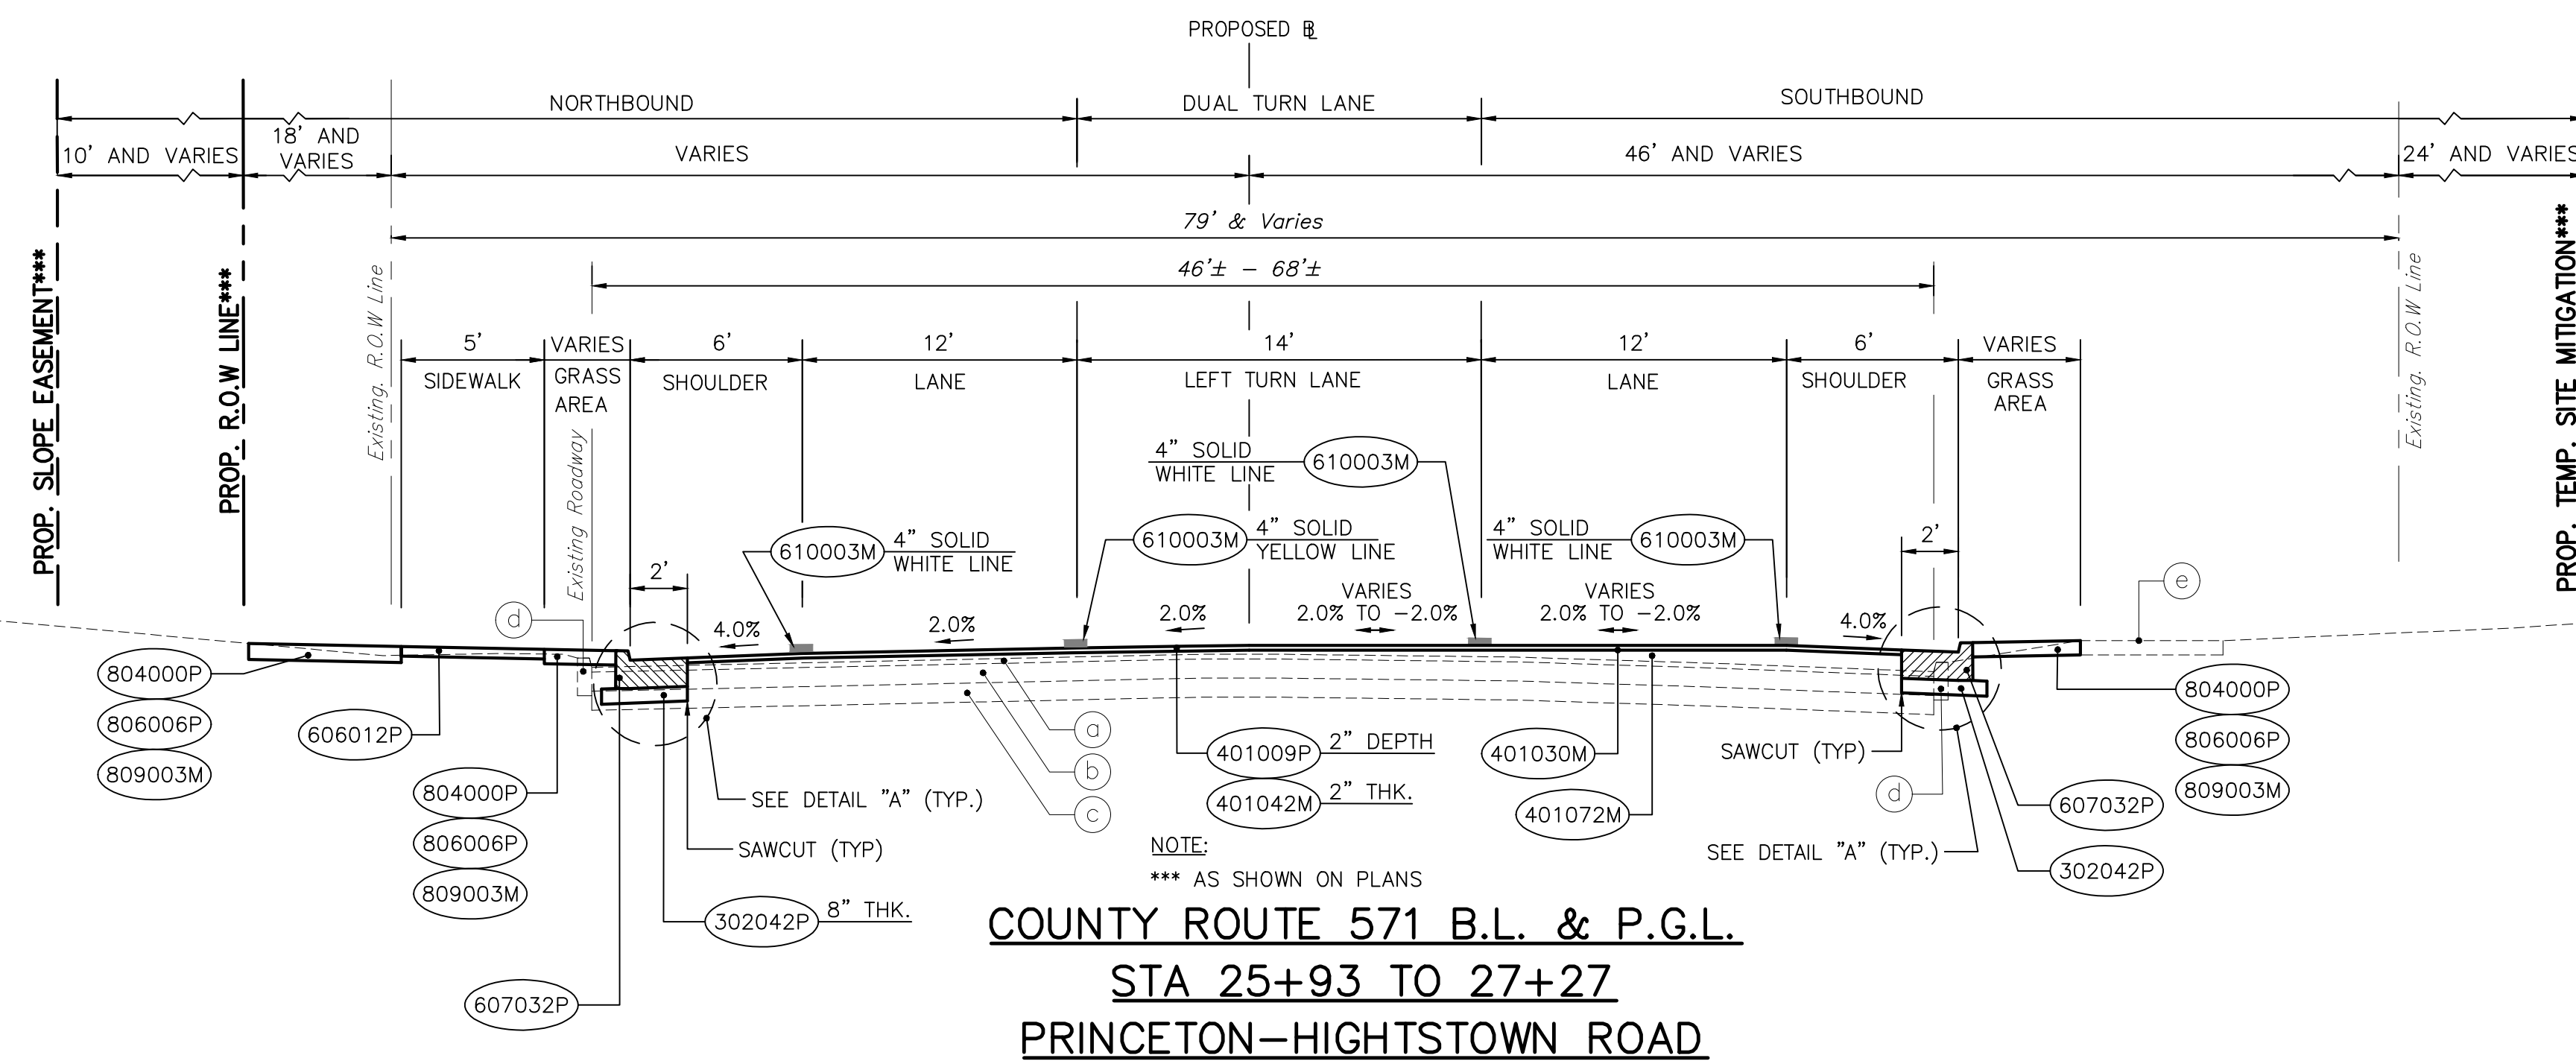

COUNTY ROUTE 571 B.L. & P.G.L.
STA 25+93 TO 27+27
PRINCETON-HIGHTSTOWN ROAD

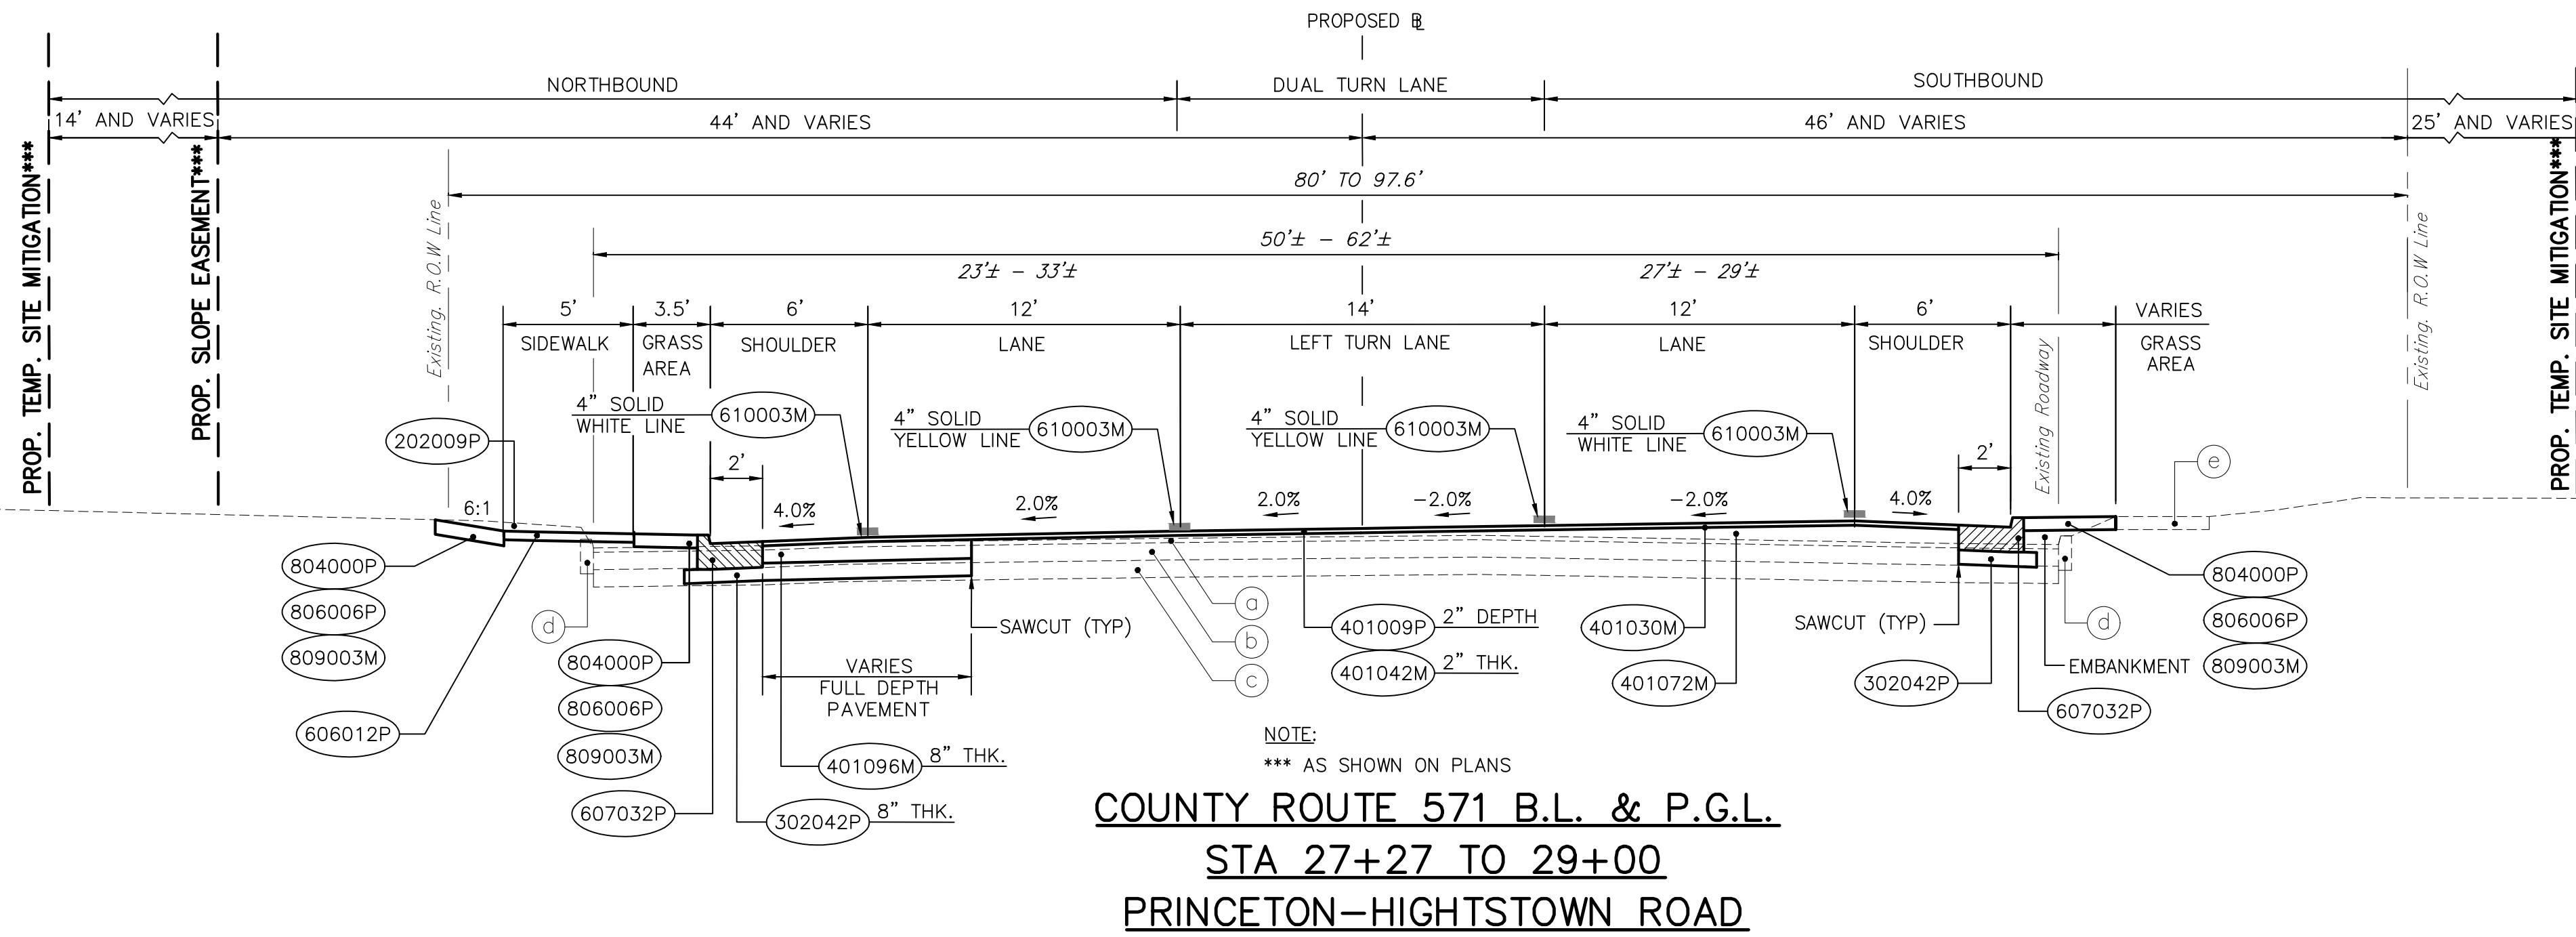

COUNTY ROUTE 571 B.L. & P.G.L.
STA 27+27 TO 29+00
PRINCETON-HIGHTSTOWN ROAD

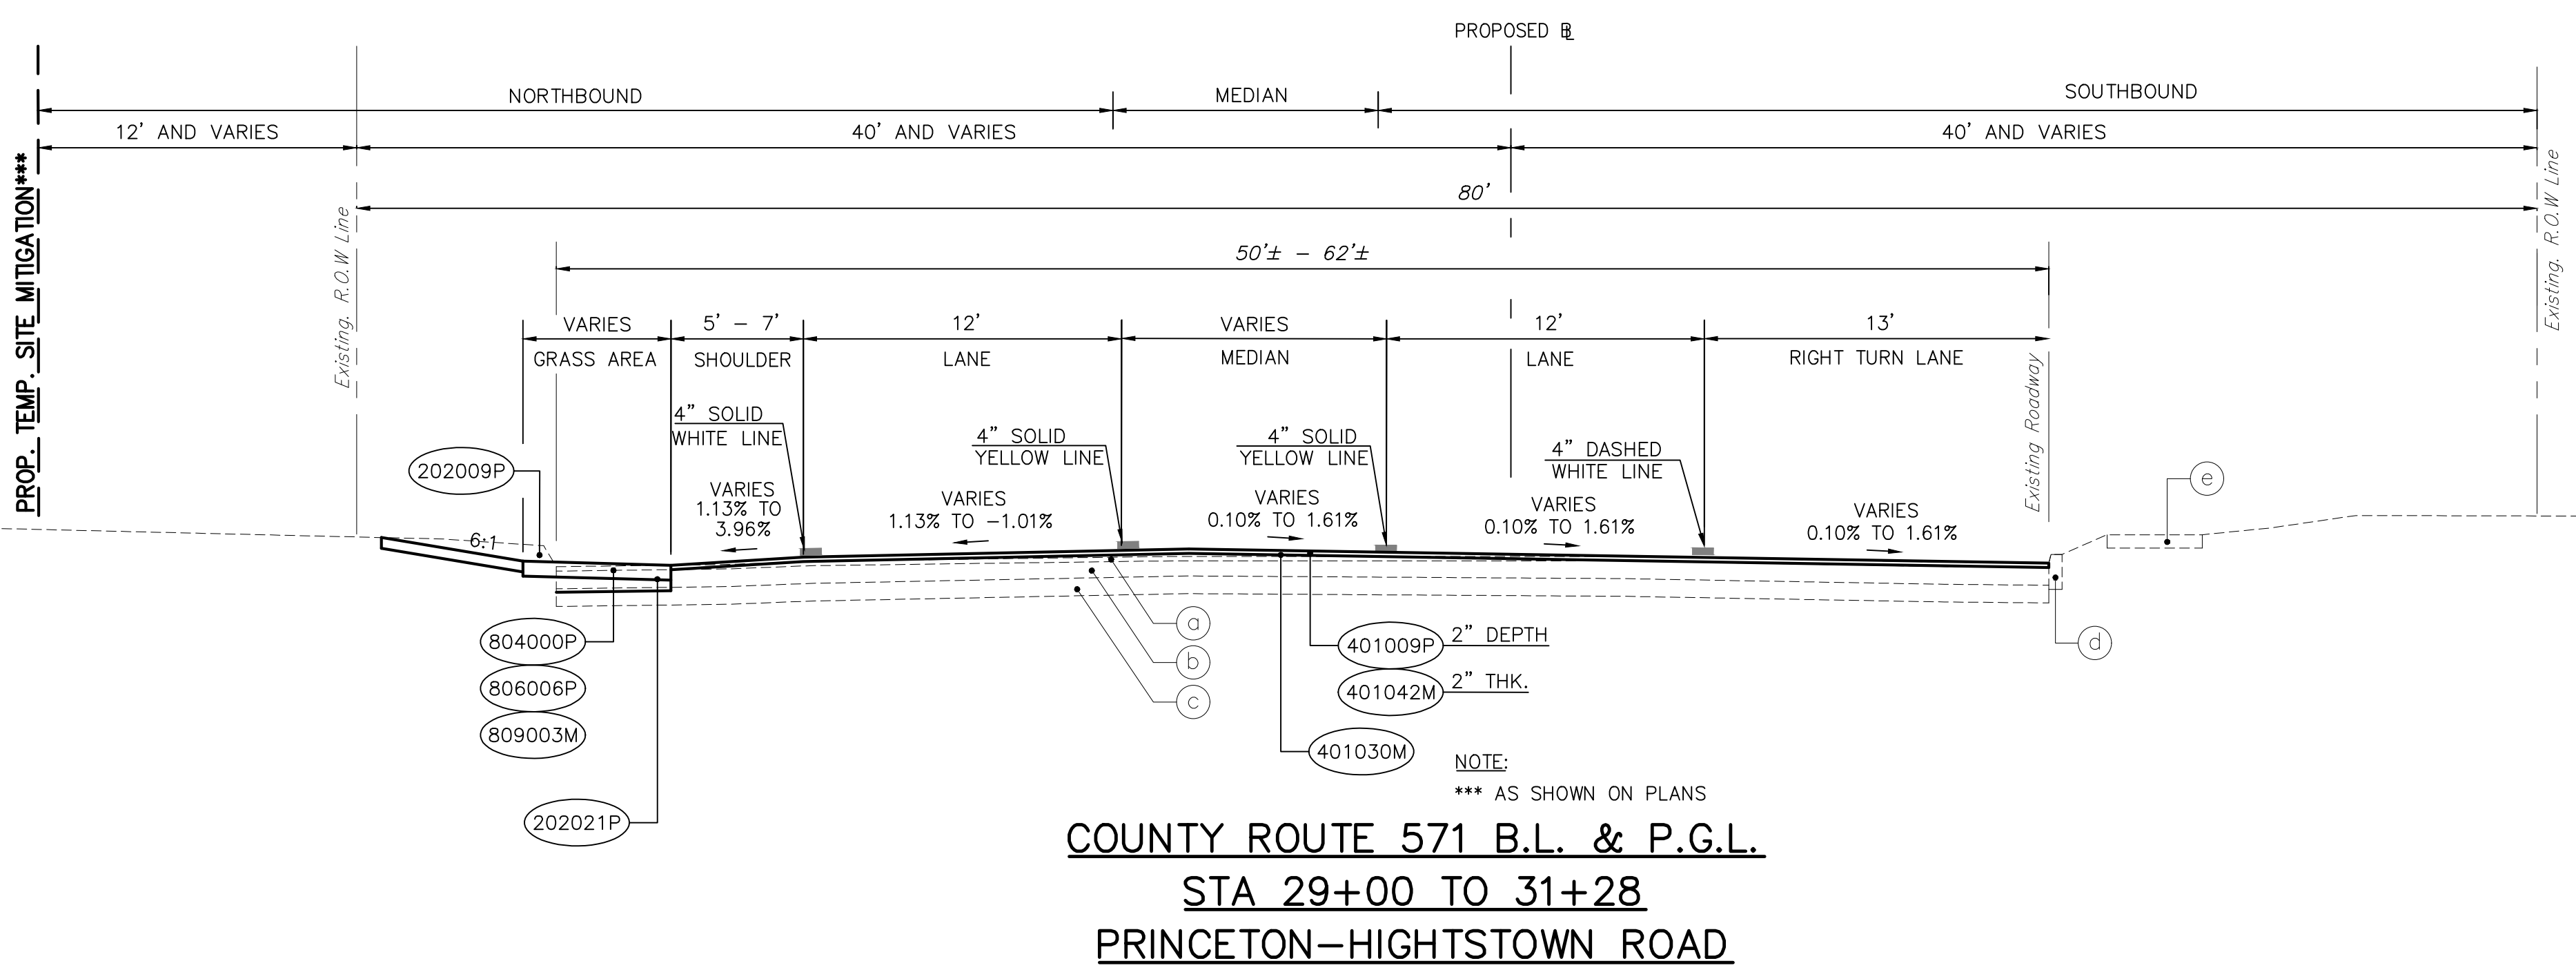

COUNTY ROUTE 571 B.L. & P.G.L.
STA 29+00 TO 31+28
PRINCETON-HIGHTSTOWN ROAD

Proposed Materials	
Item No.	To Be Constructed
157006M	Monument
202021P	Removal of Pavement
202009P	Excavation Unclassified
302042P	Dense Graded Aggregate Base Course, 8" Thick
401009P	HMA Milling, 3" Or Less
401021M	Hot Mix Asphalt Pavement Repair
401030M	Tack Coat
401036M	Prime Coat
401042M	Hot Mix Asphalt 9.5 M 64 Surface Course
401072M *	Hot Mix Asphalt 12.5 M 64 Intermediate Course
401096M	Hot Mix Asphalt 19 M 64 Base Course
606012P	Concrete Sidewalk, 4" Thick
606039P	Hot Mix Asphalt Driveway, 6" Thick
606084P	Detectable Warning Surface
607032P	9"x16" Concrete Vertical Curb With Gutter
610003M	Traffic Stripes, 4"
802021M	Tree Removal Over 6" to 12" Diameter
804009P	Topsolling, 6" Thick
806006P	Fertilizing and Seeding, Type A-3
809003M	Straw Mulching

Item No.	Description
a	Hot Mix Asphalt 9.5 M 64 Surface Course
b	Hot Mix Asphalt 19 M 64 Base Course
c	Dense Graded Aggregate, 8" Thick
d	9"x16" White Concrete Vertical Curb
e	Concrete Sidewalk, 4" Thick

NOTE:
 * QUANTITIES FOR THIS ITEM SHOWN IN CROSS SECTION PLANS UNDER "SBC"

wsp

MICHAEL DUNN
 PROFESSIONAL ENGINEER

N.J. LIC. No. 24GE04500000

DATE _____

TYPICAL SECTIONS

IMPROVEMENTS TO
PRINCETON-HIGHTSTOWN ROAD
COUNTY ROUTE No. 571
 FROM STA. 13+19.00 TO STA. 30+00.00
TOWNSHIP OF WEST WINDSOR, MERCER COUNTY

DES. BY	DATE	SCALE	AS SHOWN	SHEET No.
CHYK BY	DATE	FLD. WK. BY		
DRAWN BY	DATE	BK.		
CHYK BY	DATE	APP'D BY		

TS-3
 TS-3