


**10** Sign Location 10  
Scale: 1" = 25'-0"




**10** Replace/Relocate For Line Of Sight Considerations

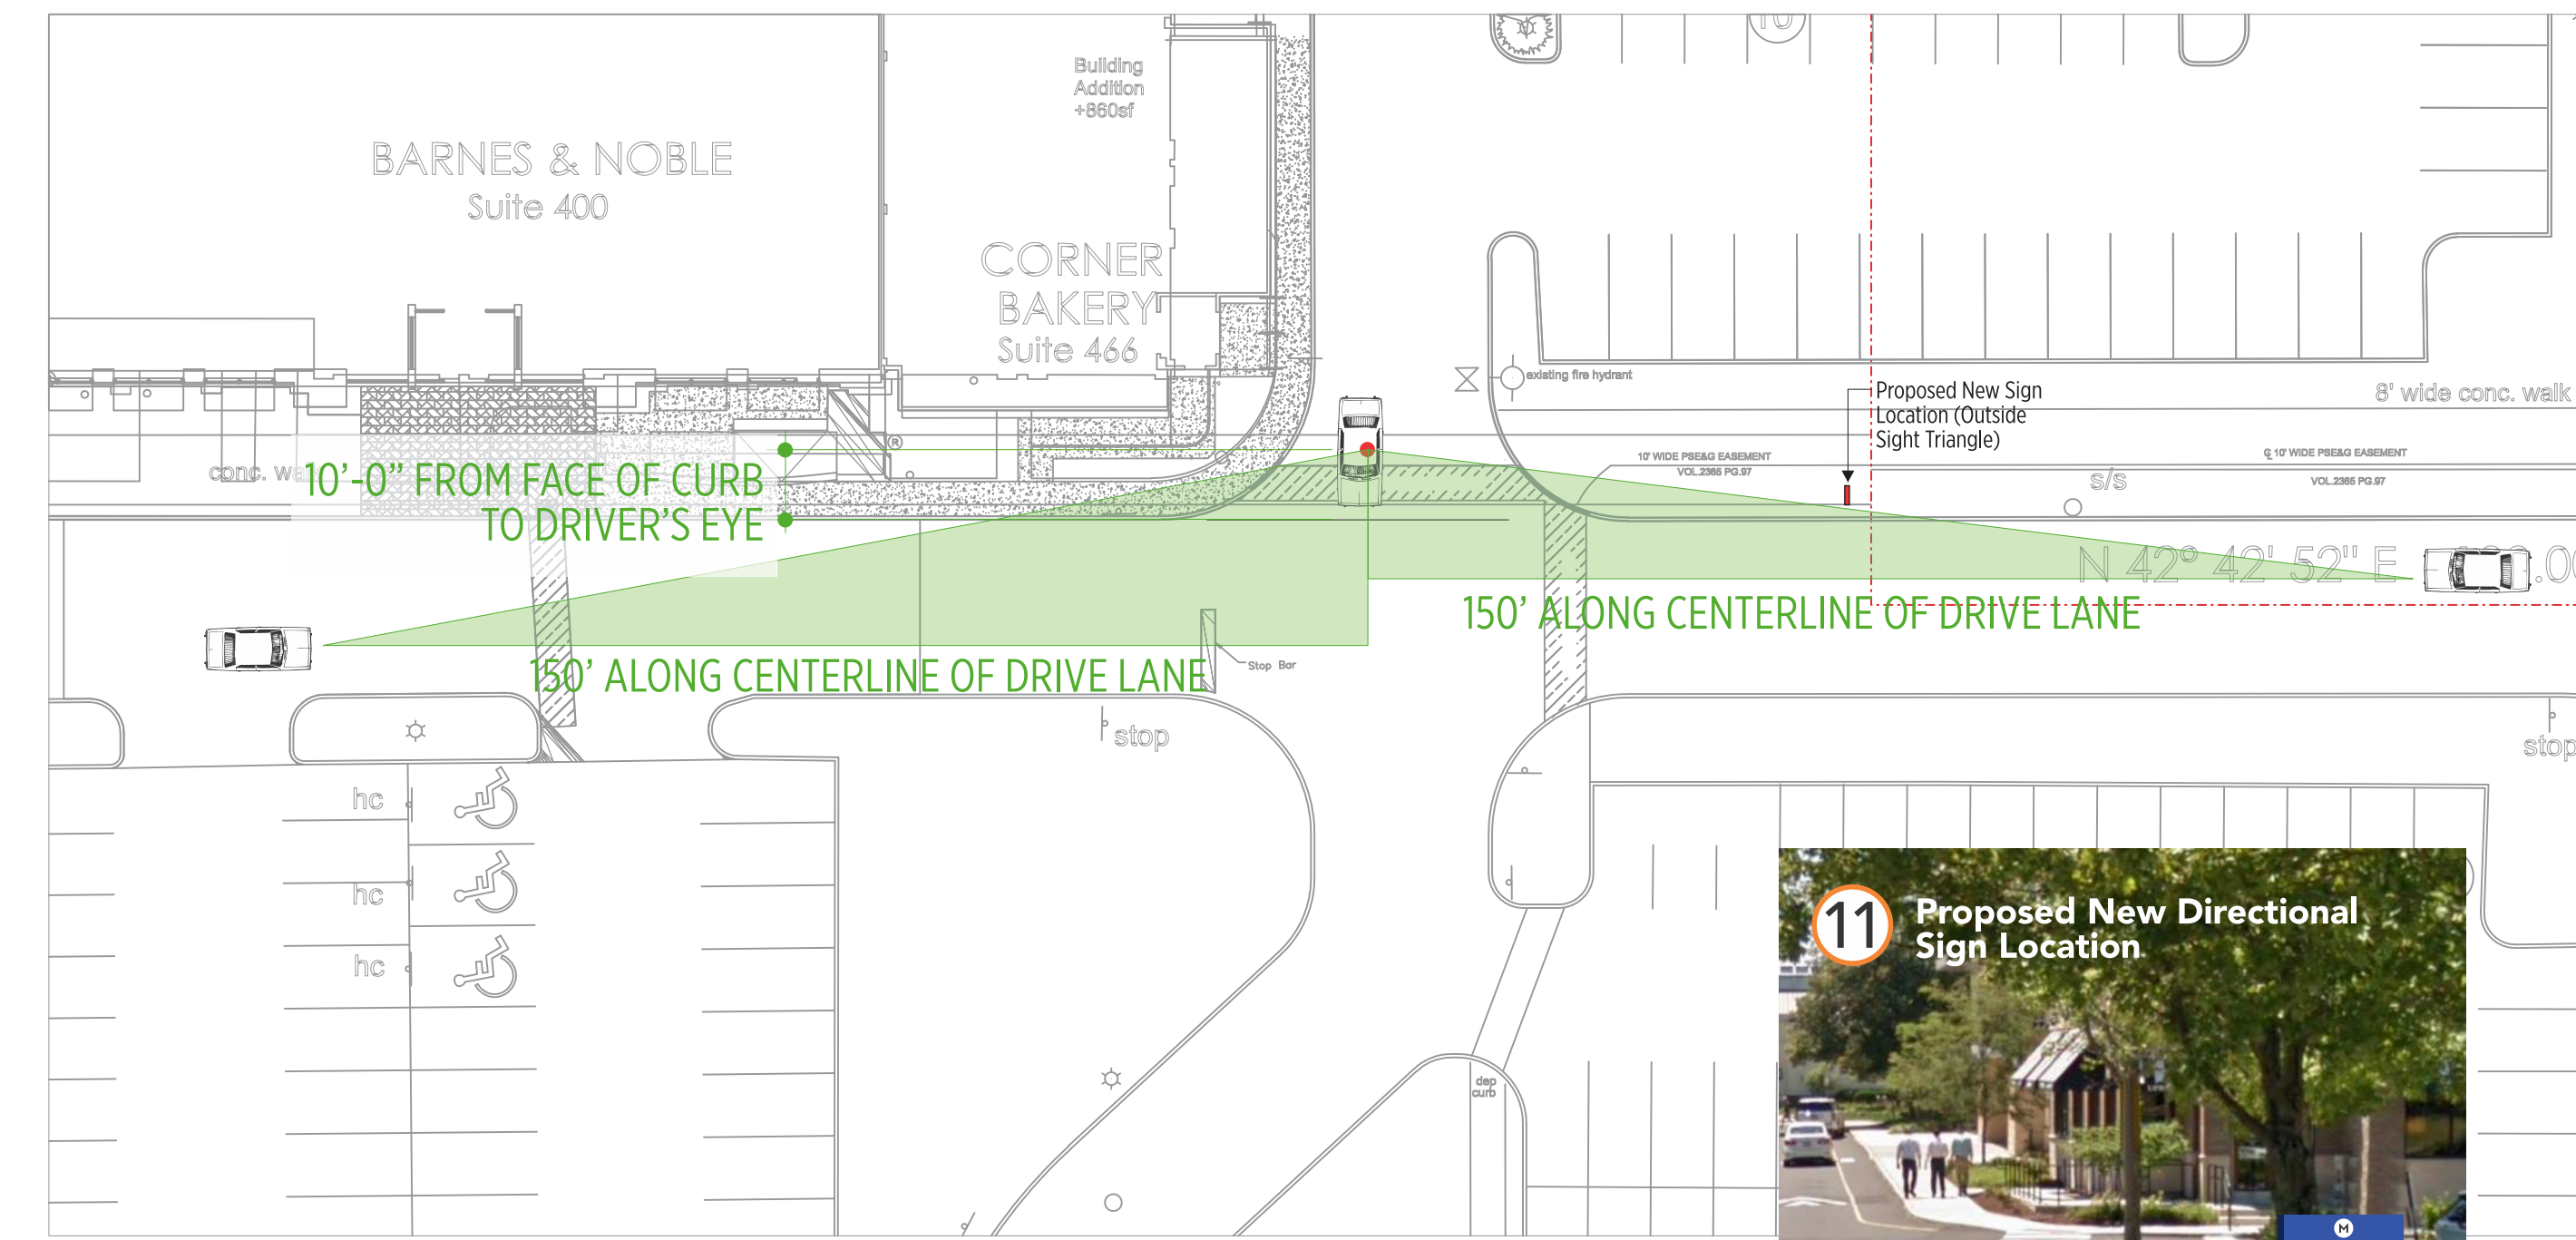


**11** Sign Location 11  
Scale: 1" = 25'-0"




**11** Proposed New Directional Sign Location

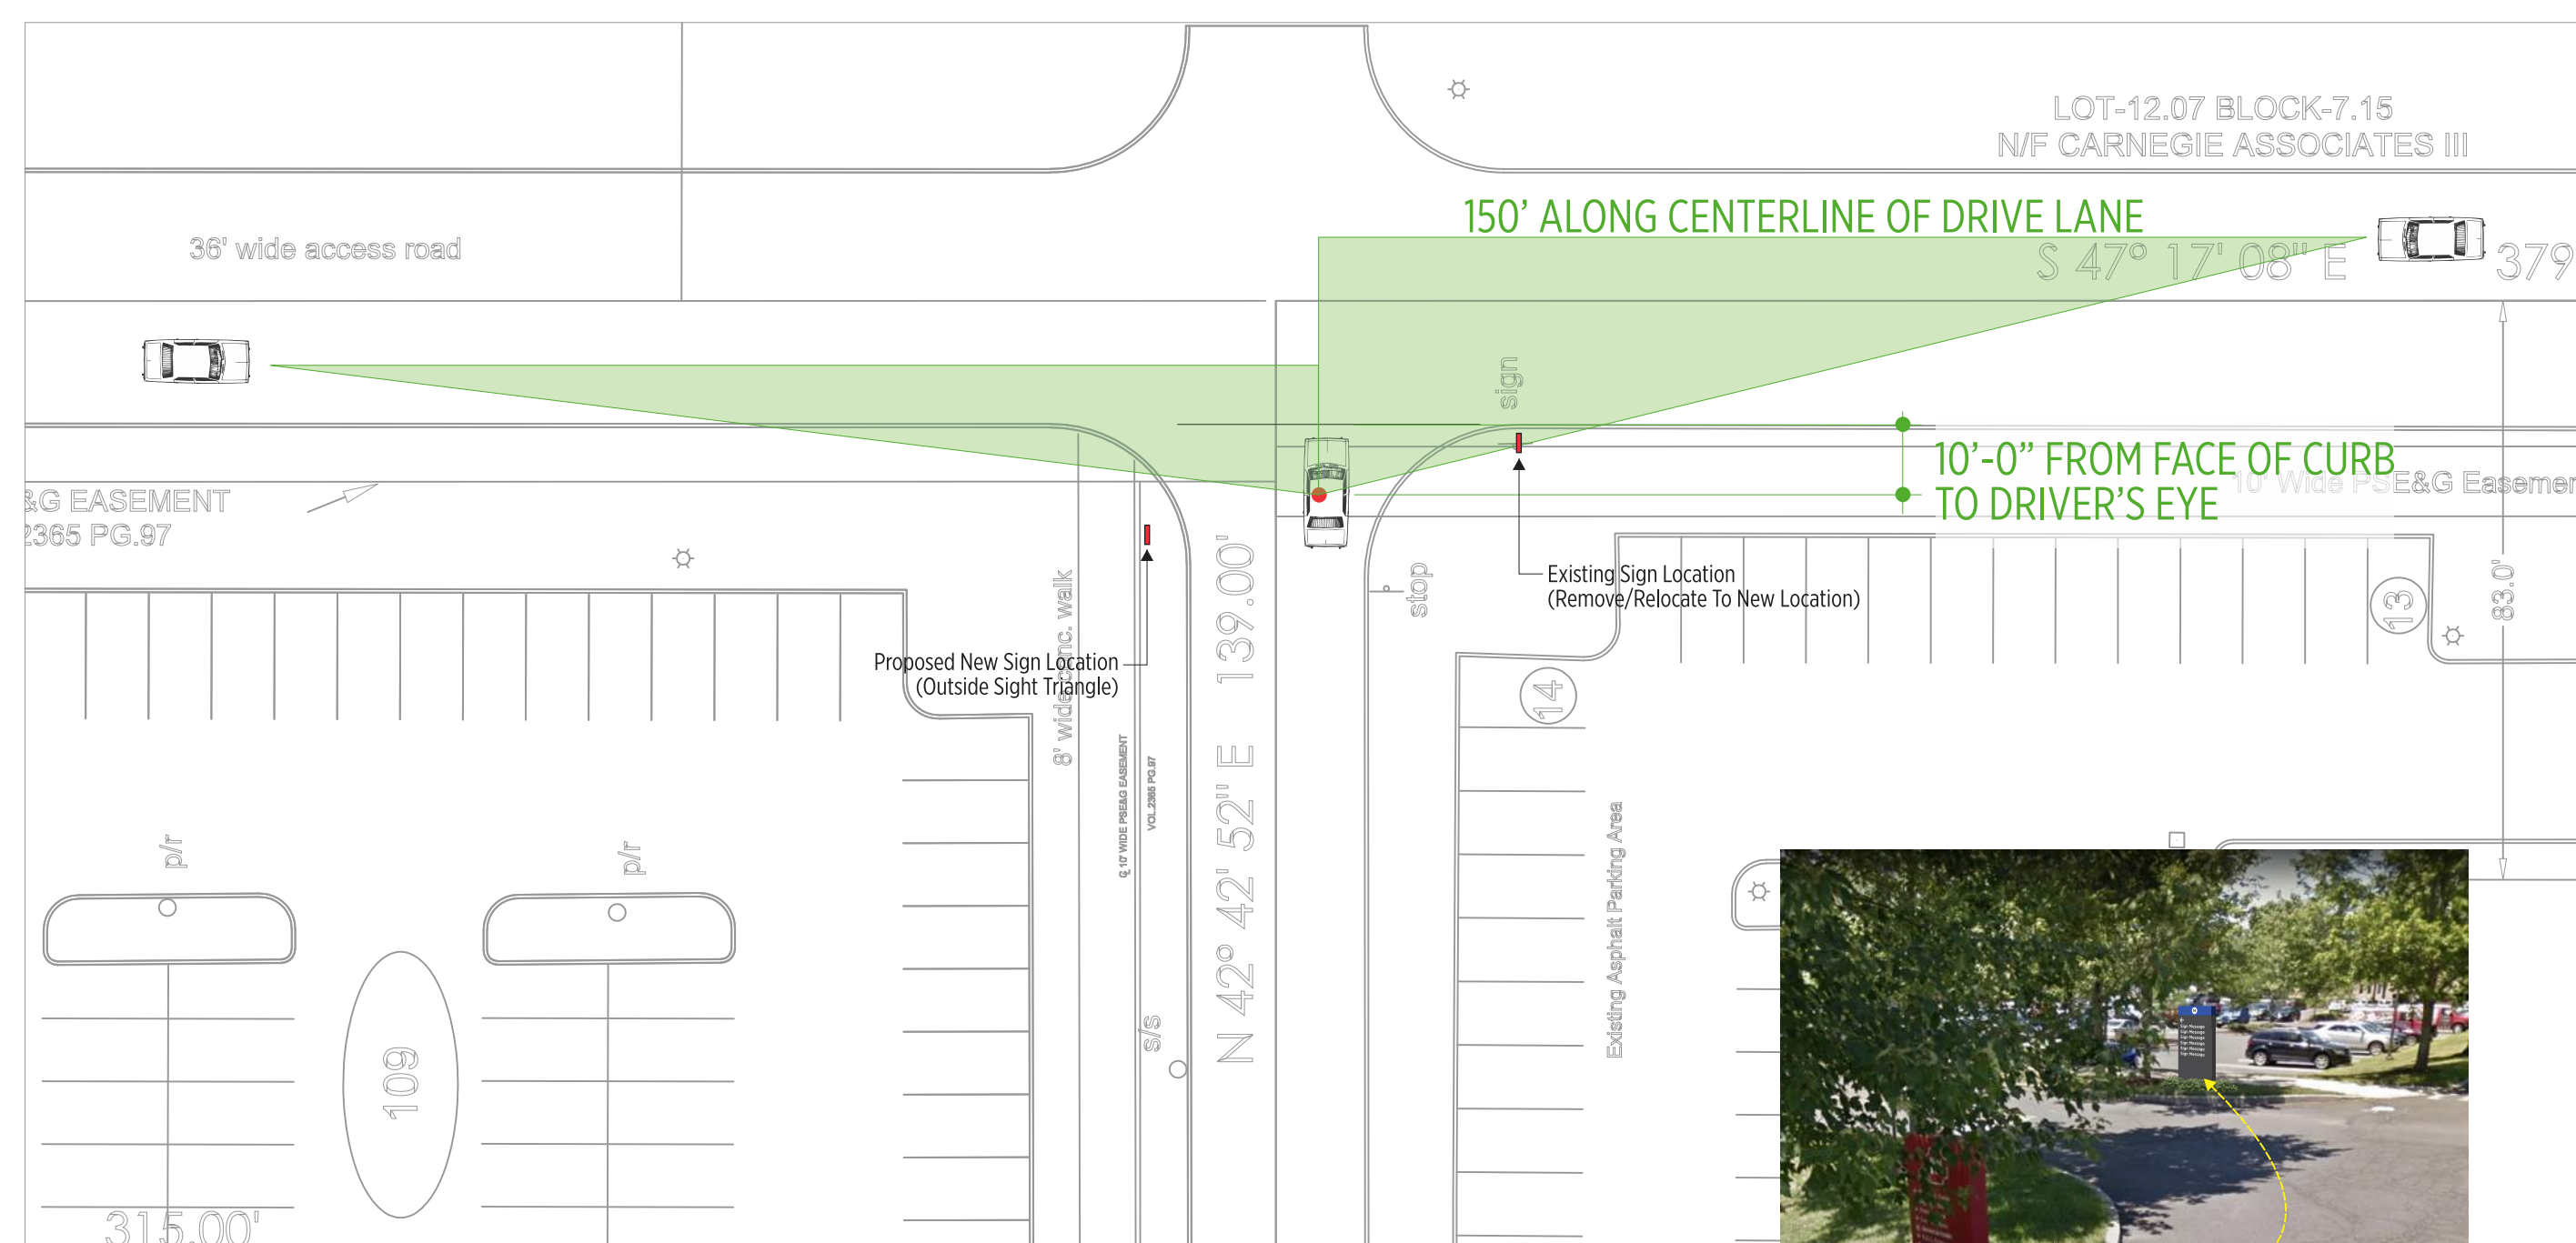

**12** Sign Location 12  
Scale: 1" = 25'-0"

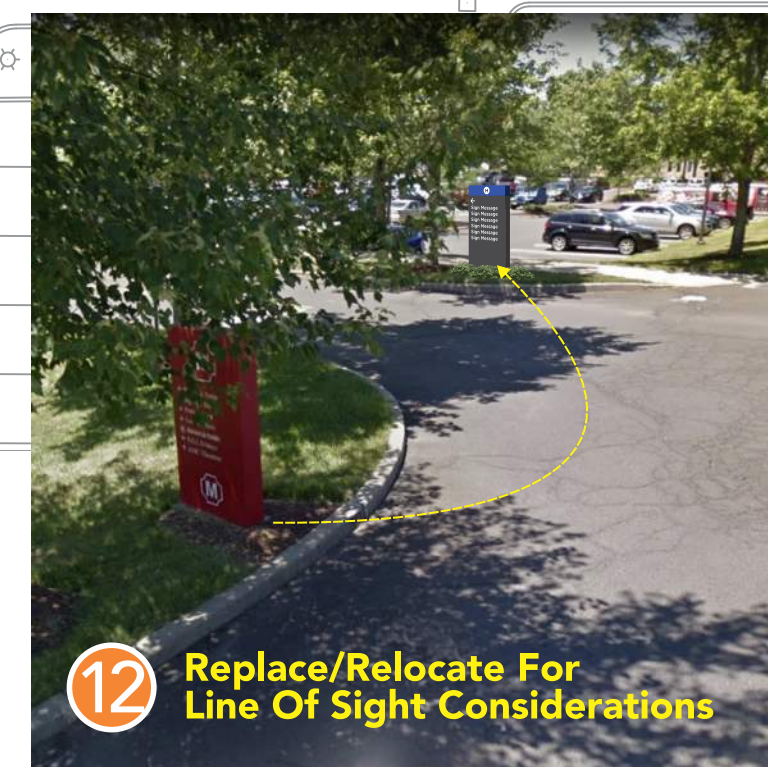

**12** Replace/Relocate For Line Of Sight Considerations

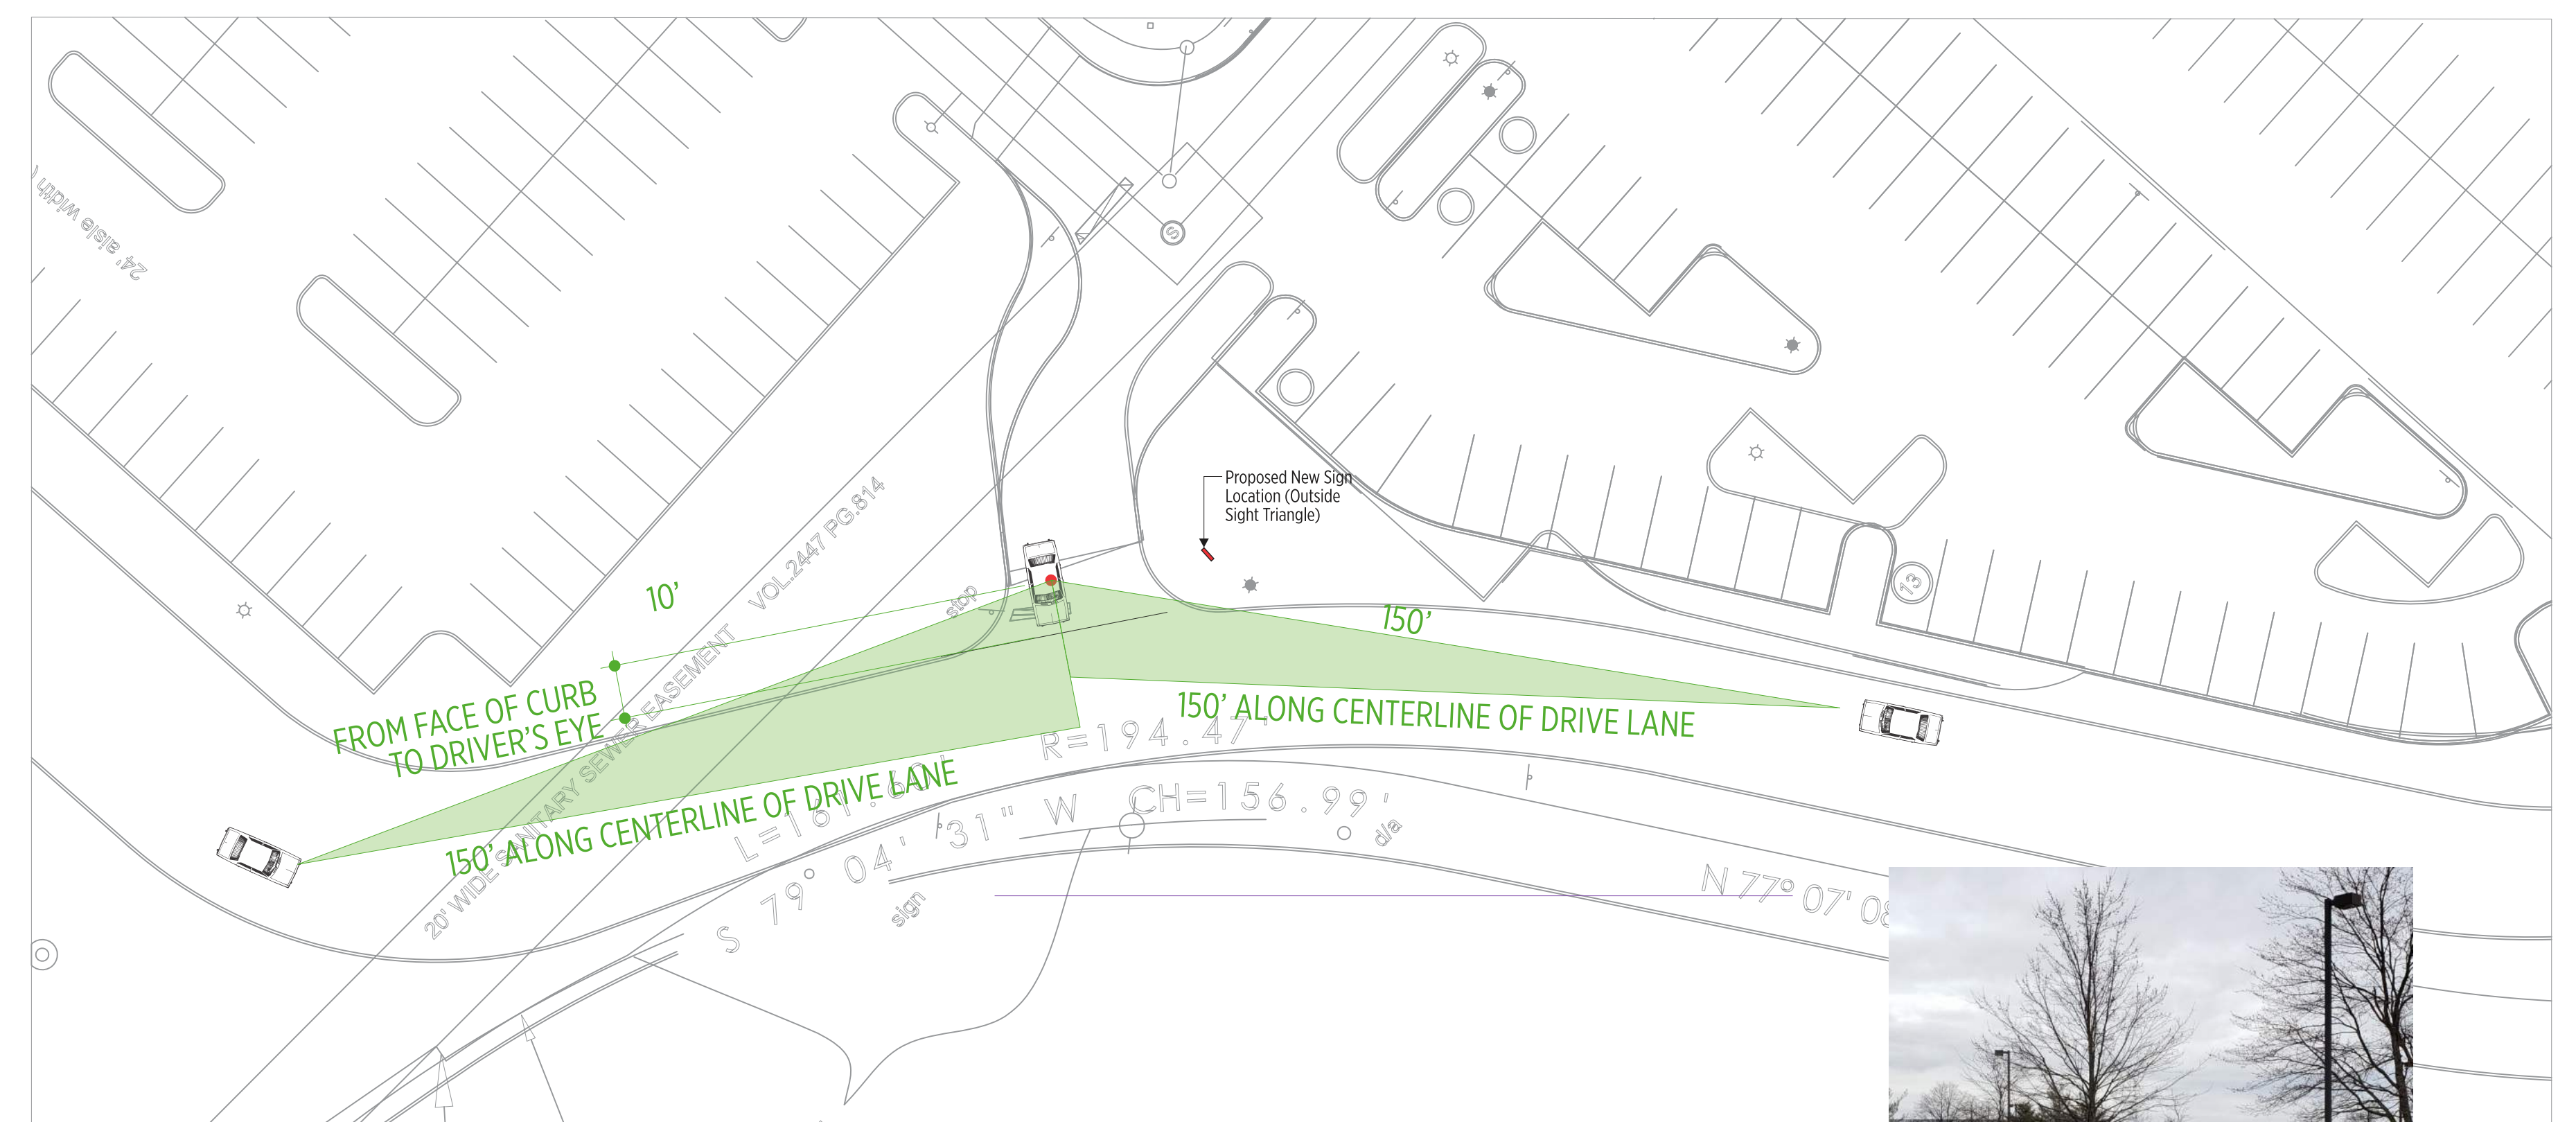

**13** Sign Location 13  
Scale: 1" = 25'-0"



**13** Proposed New Directional Sign Location

All Designs/Sizes Subject To Review & Approval By Local Zoning