


## Ground Mounted Project/Tenant Identification Signage (Pylon)




Photo Implementation Study @ U.S. Route 1

Photo Implementation Study @ Meadow Road

## Sign Location Plan (Project/Tenant Identification Pylon Signs)

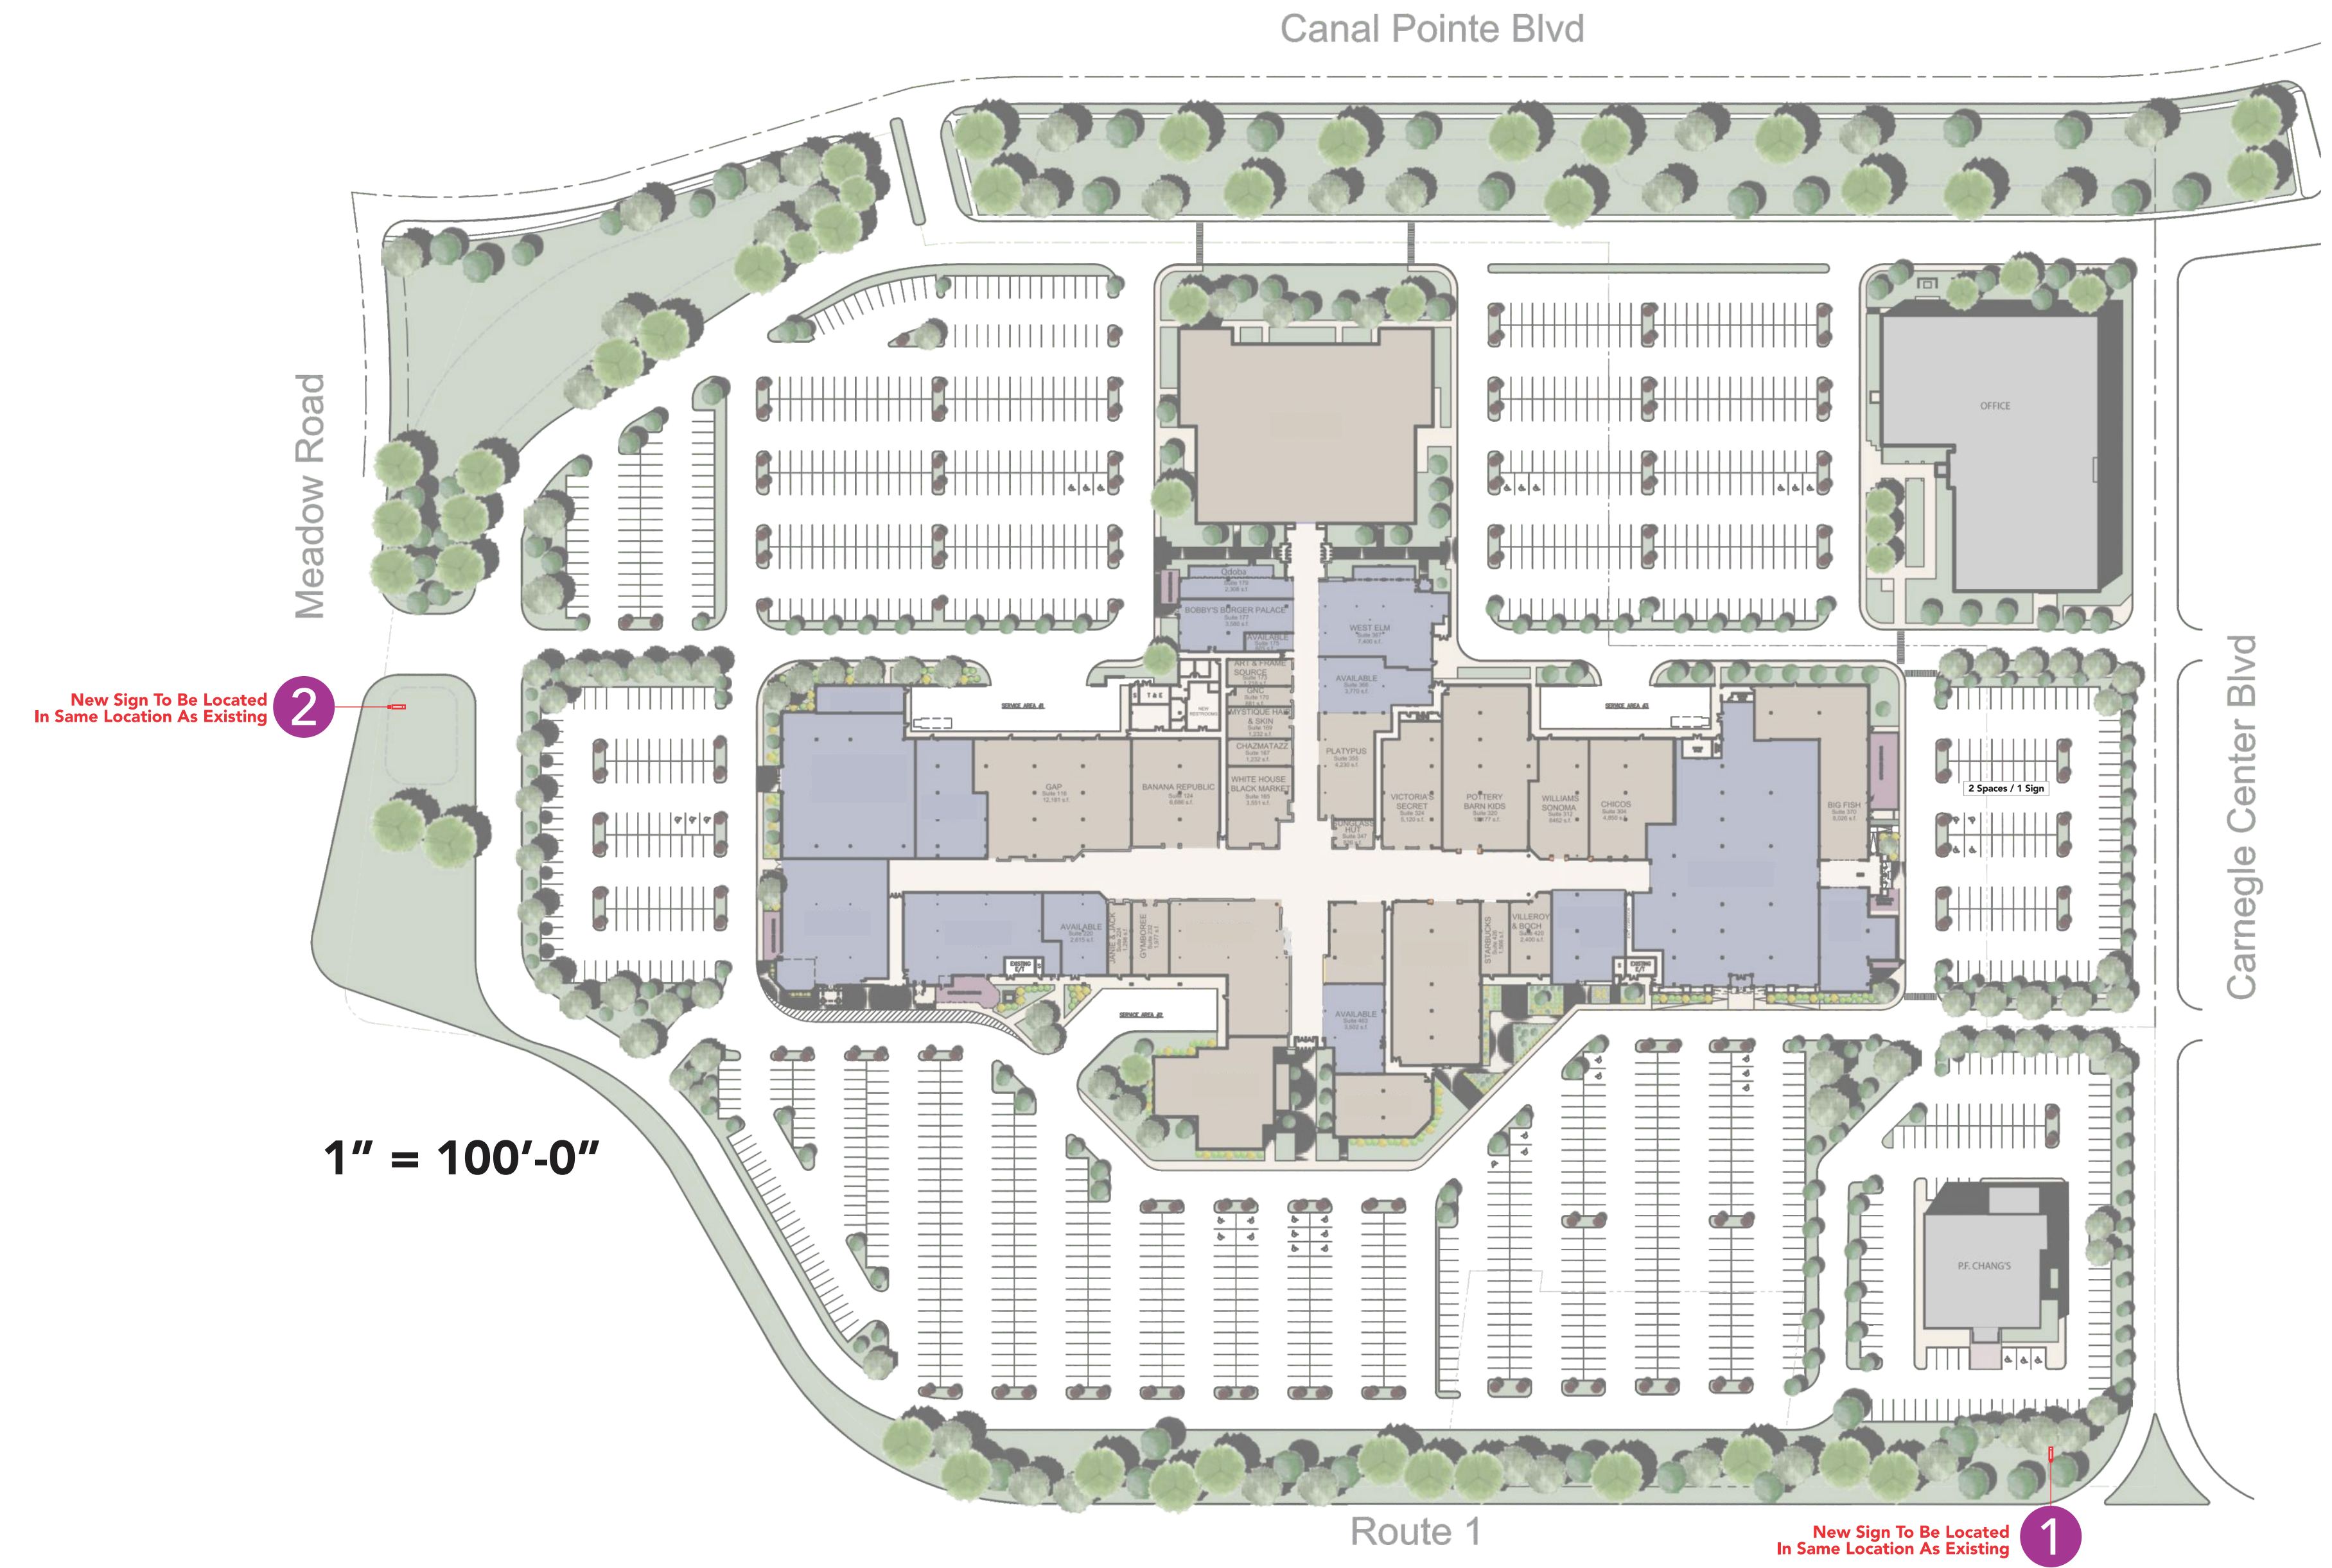

## Existing vs. Proposed: Project/Tenant Identification Pylon Signage

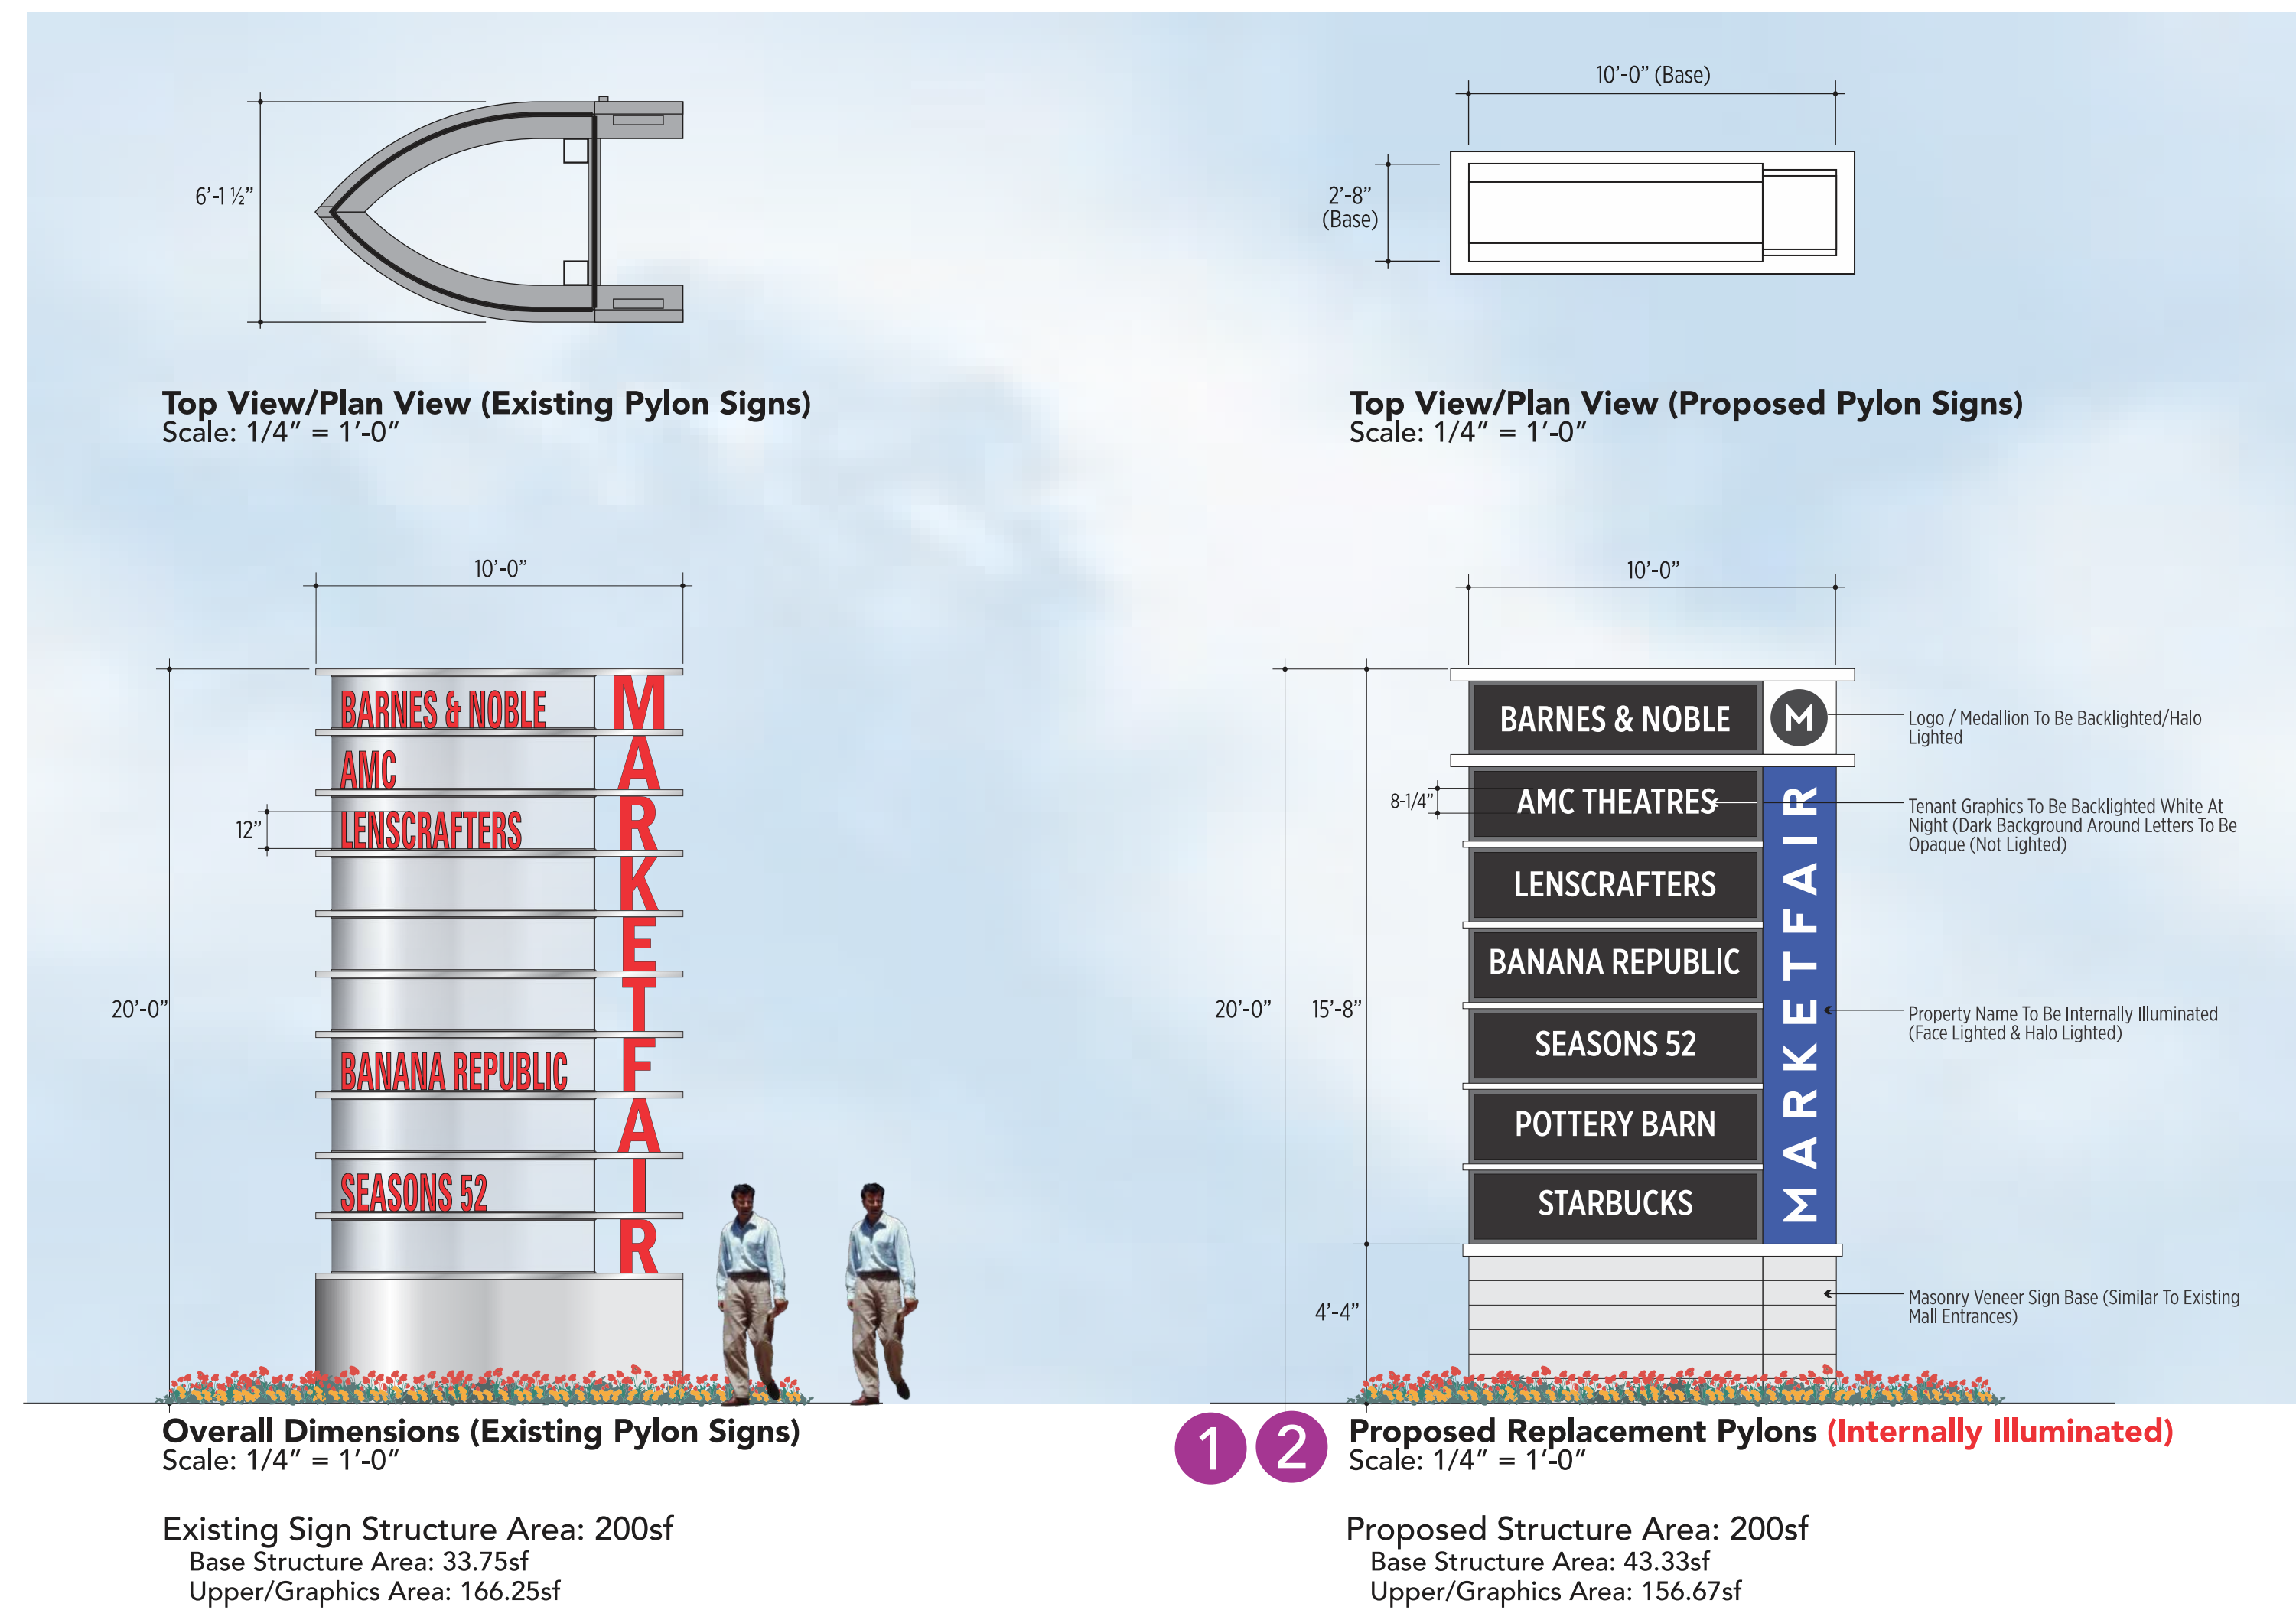

## Renderings (Proposed Replacement Project/Tenant Identification Pylon Signage)



All Designs/Sizes Subject To Review & Approval By Local Zoning