

Existing Monument Signs (Canal Pointe Blvd.)



3 Existing Monument Sign @ Canal Point Blvd. (Adjacent AMC)



4 Existing Monument Sign @ Canal Point Blvd (Adjacent Residence Inn)



Existing Monument Sign Dimensions

Proposed Replacement Monument Signs (Canal Pointe Blvd.)




3 4 Proposed Replacement Monument Sign Elevation (Opposite Side Is Similar) (Internally Illuminated)
Scale: 3/8" = 1'-0"



3 4

Sign Location Plan (Monument Signs)

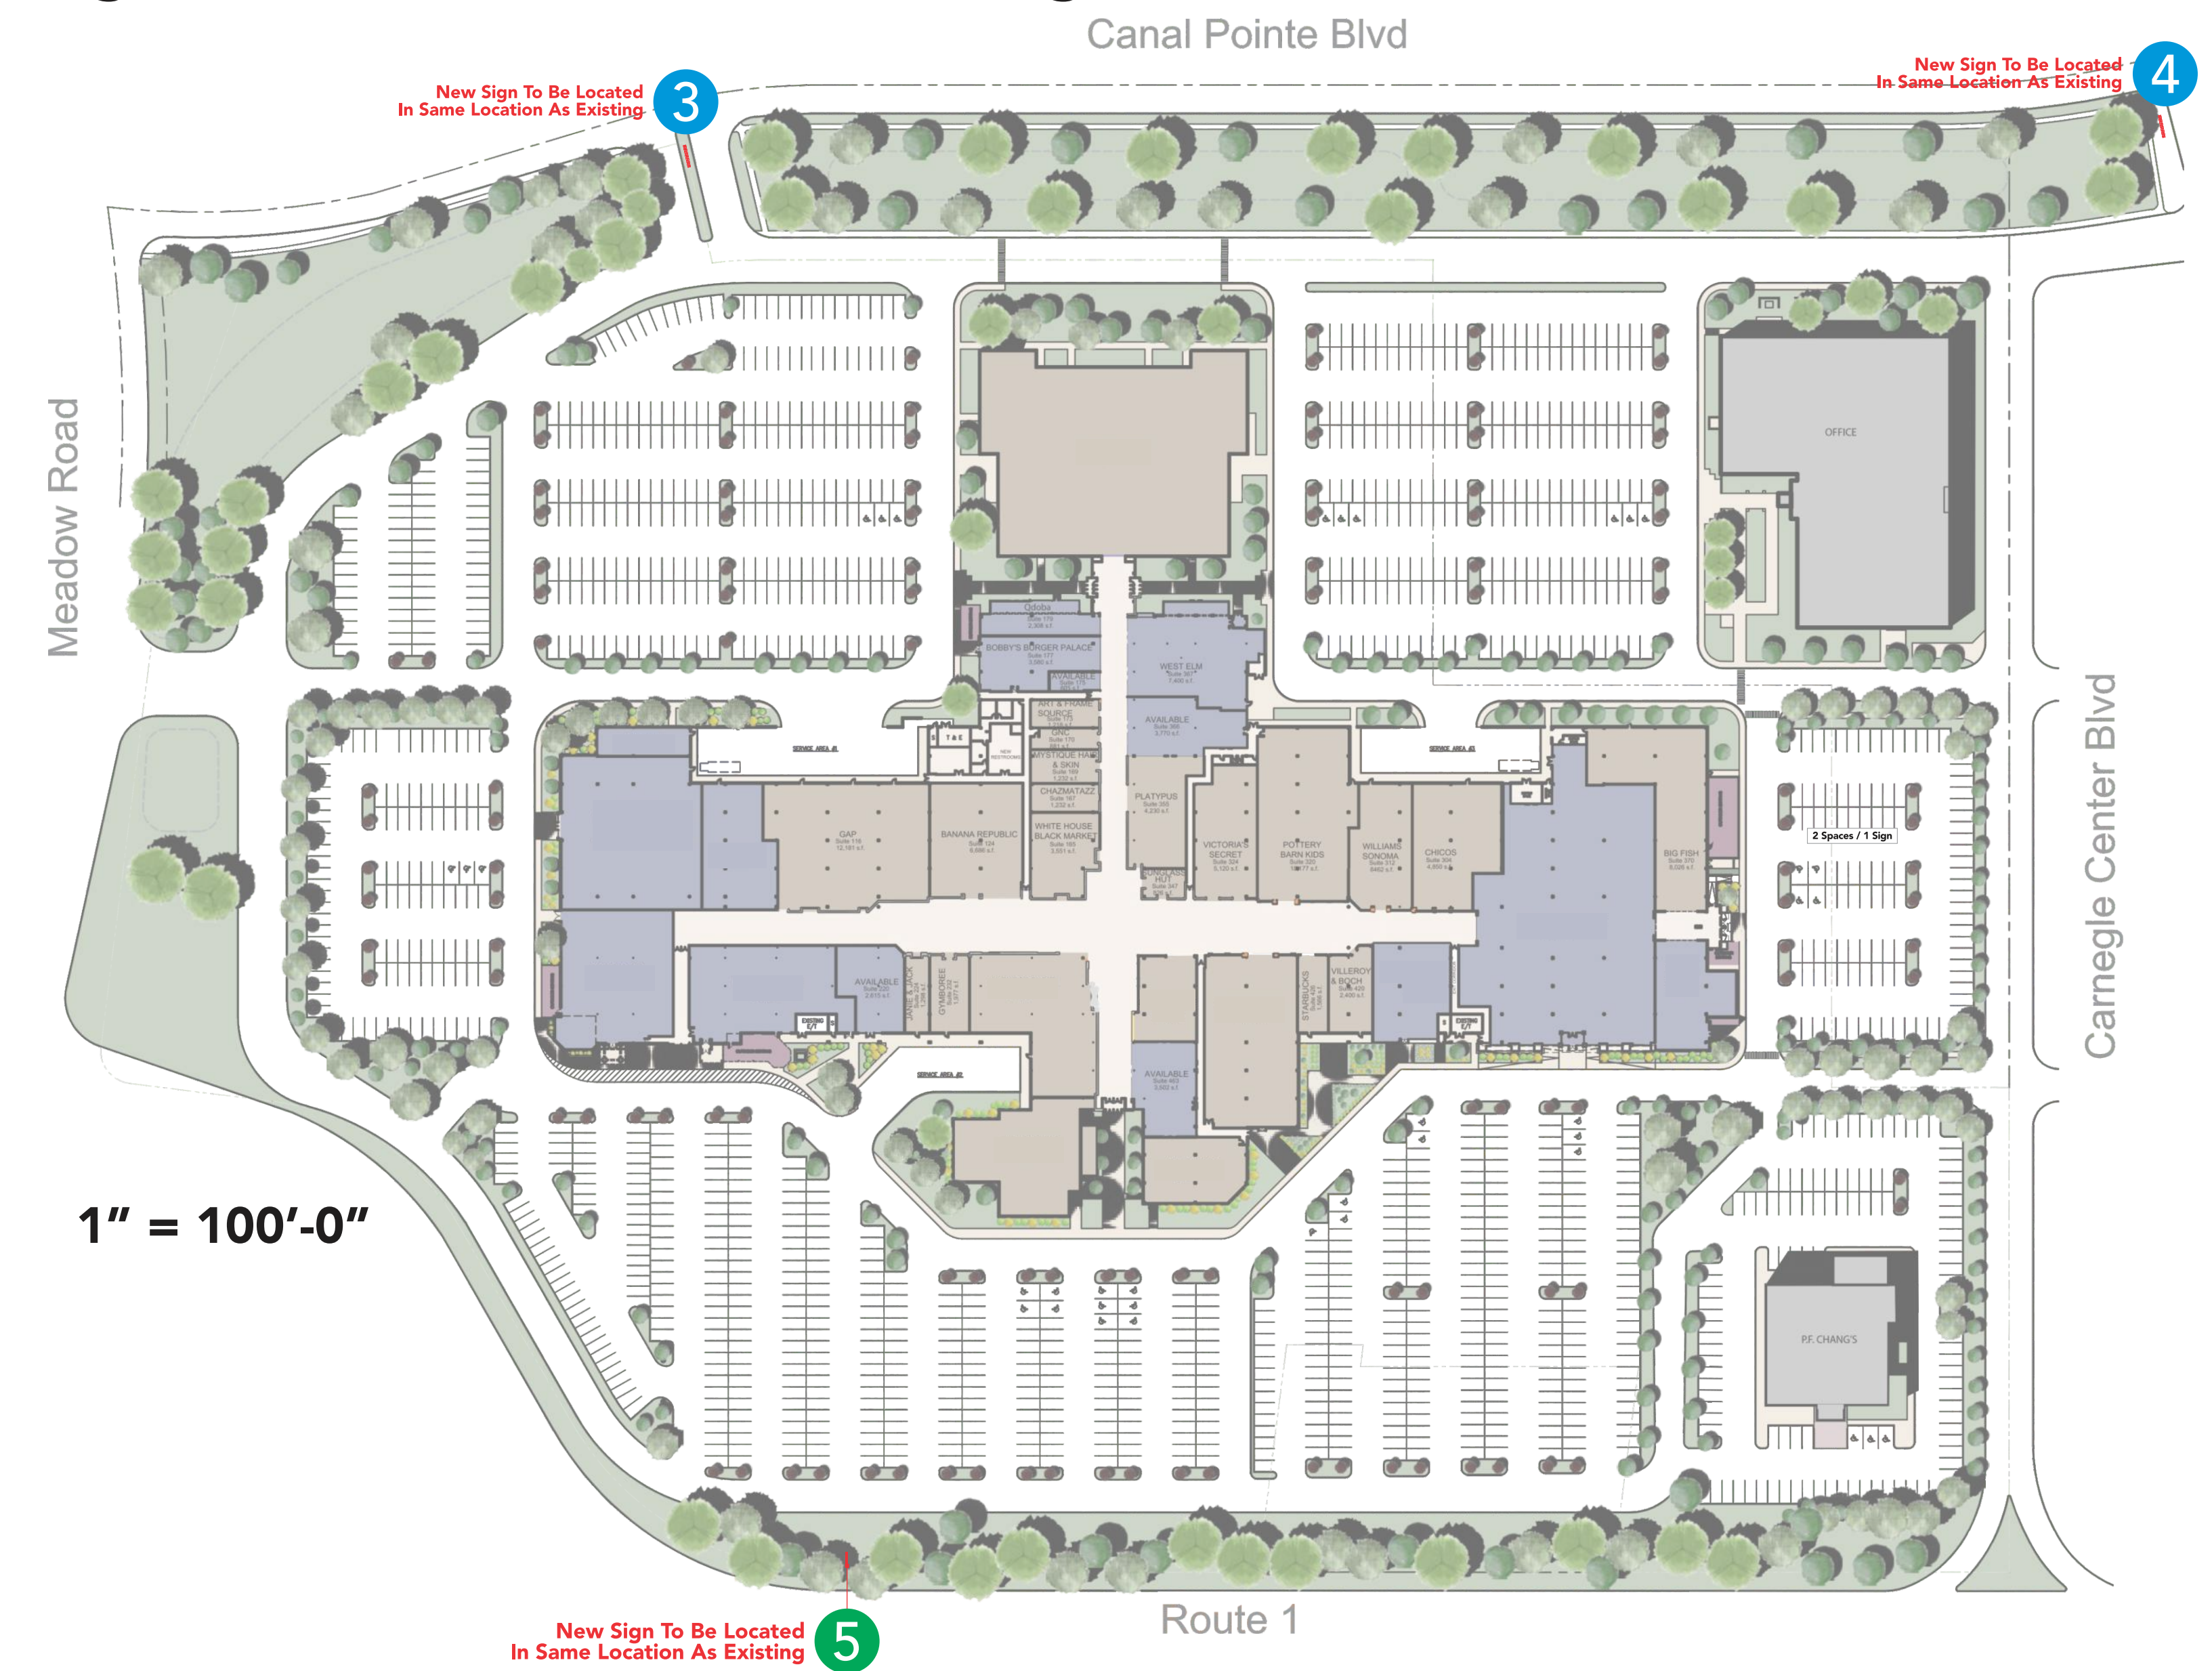


Route 1 Tenant Monument Sign (Existing vs. Proposed)



5 Existing Conditions & Dimensions



5 Proposed Replacement

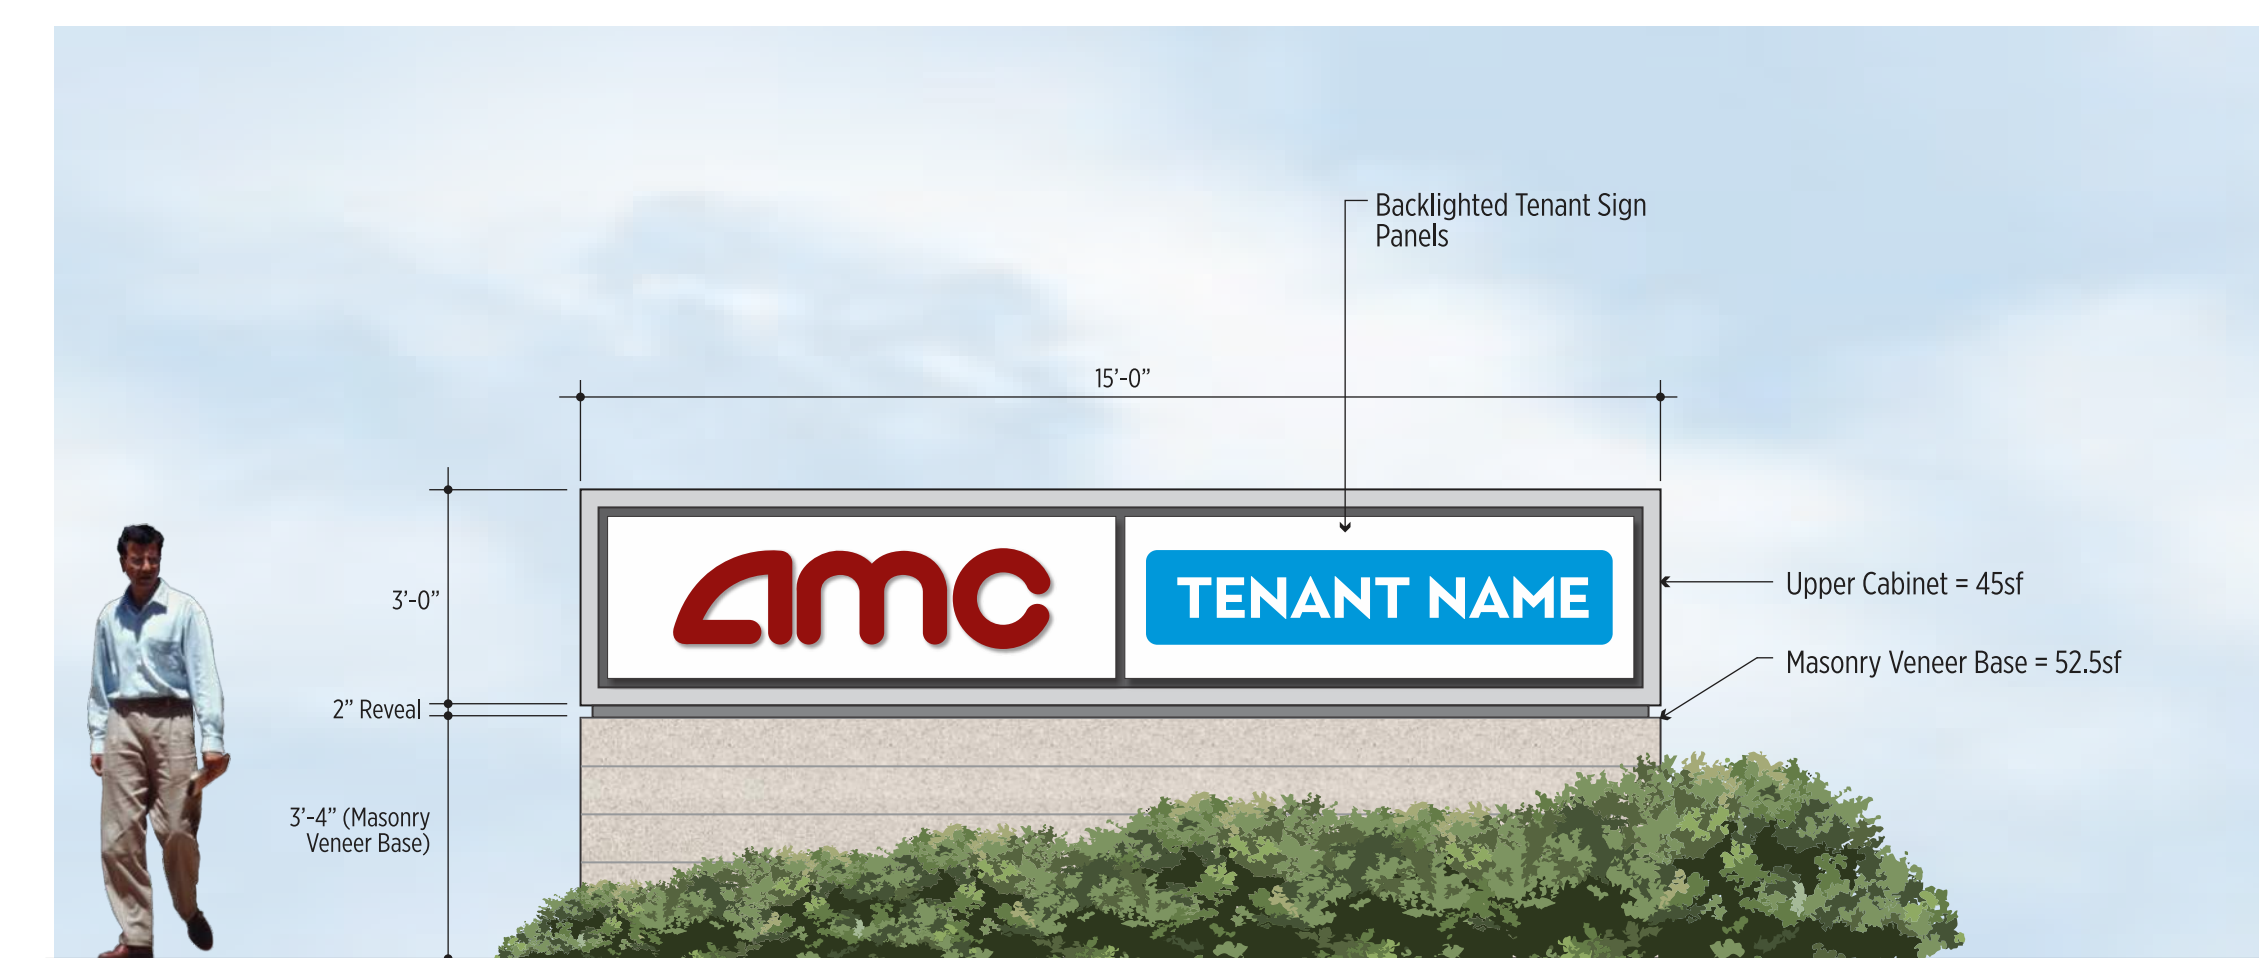

5 Proposed Replacement Monument Sign Elevation (Opposite Side Is Similar) (Internally Illuminated)
Scale: 1/4" = 1'-0"



Aerial Photo (Existing)

All Designs/Sizes Subject To Review & Approval By Local Zoning