

Entry Identification Wall Signage (Existing vs. Proposed)



Illuminated
Face Lighted Letters (13-1/2" x 14'-10") 16.7sf

Illuminated
48" Diameter Illuminated Logo Medallion, Disk Is Not Lighted - Letter "M" To Be Face Lighted & Halo Lighted). Letter "M" = 22-1/2"

Not Illuminated
11" Diameter Medallions To Cover Any Damage Caused By Removal Of Existing Medallions (Not Illuminated)



Illuminated
48" Diameter Illuminated Logo Medallion, Disk To Halo Lighted - Letter "M" To Be Face Lighted & Halo Lighted). Letter "M" = 22-1/2"

Illuminated
Face Lighted Letters (14-3/8" x 15'-8") 18.8sf

Not Illuminated
11" Diameter Medallions To Cover Any Damage Caused By Removal Of Existing Medallions (Not Illuminated)





Illuminated
48" Diameter Illuminated Logo Medallion, Disk To Halo Lighted - Letter "M" To Be Face Lighted & Halo Lighted). Letter "M" = 22-1/2"

Illuminated
Face Lighted Letters (10-3/4" x 11'-8") 10.45sf

Not Illuminated
11" Diameter Medallions To Cover Any Damage Caused By Removal Of Existing Medallions (Not Illuminated)

Sign Location Plan (Entrance Identification Wall Signage)

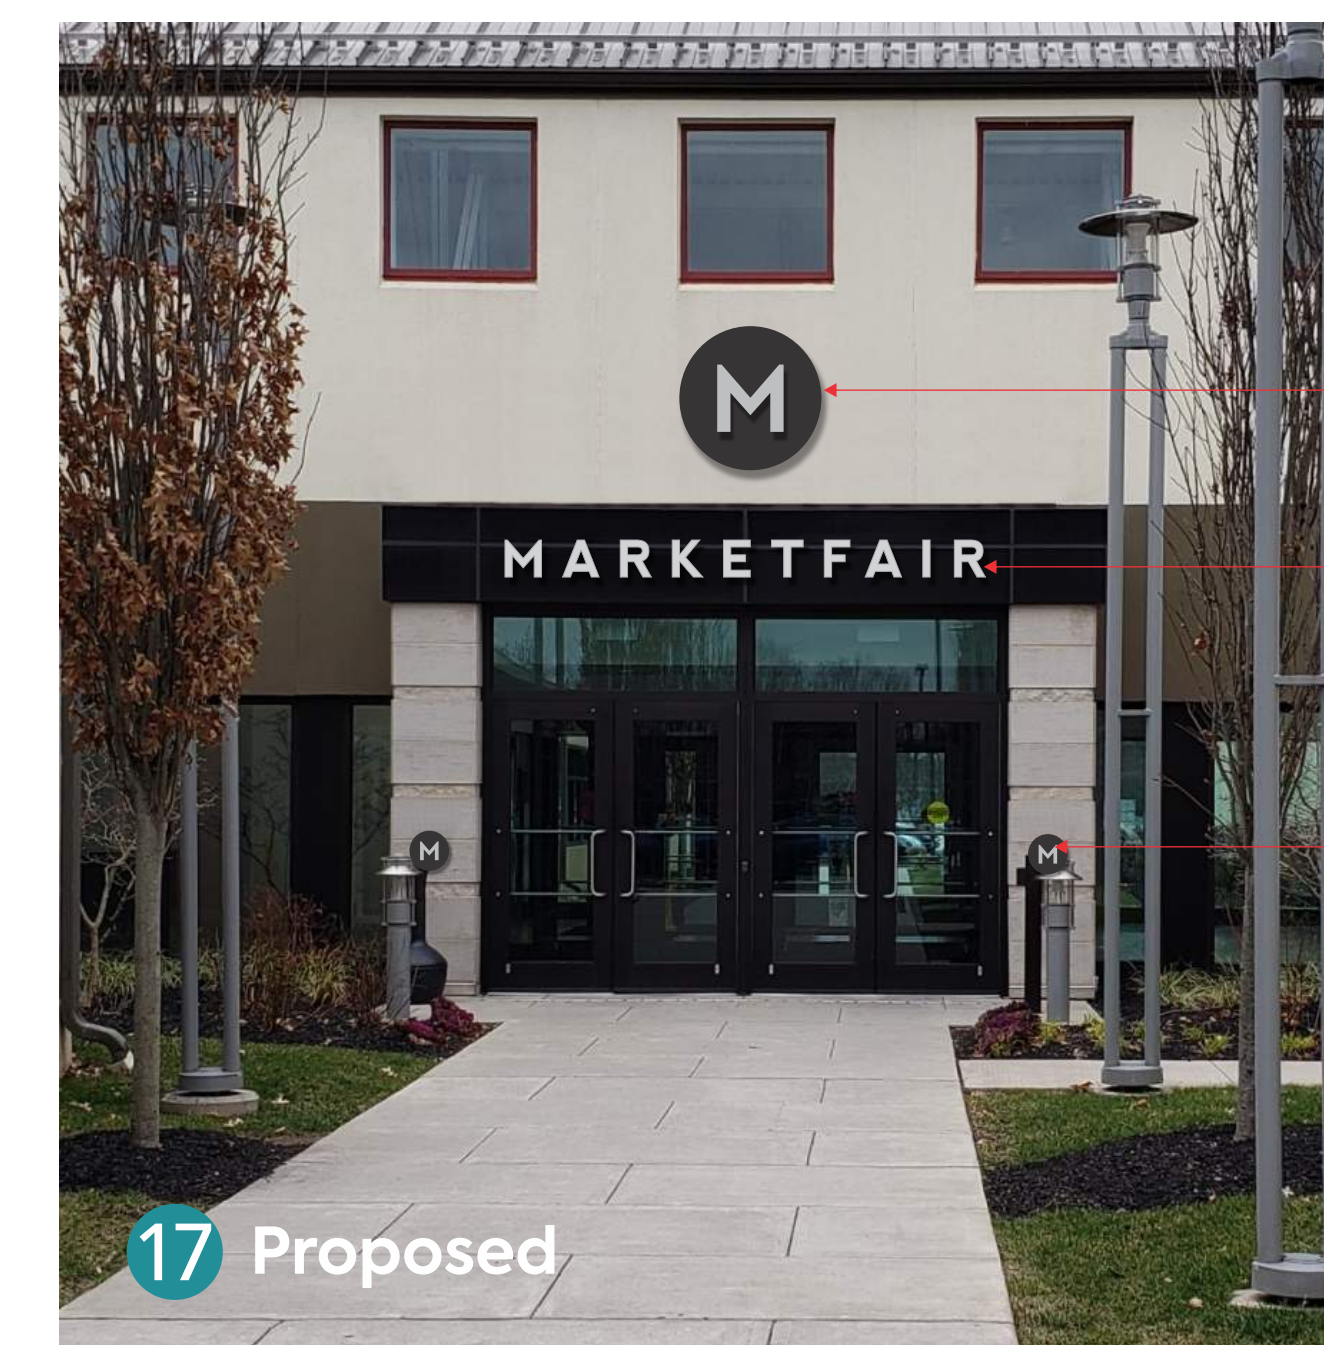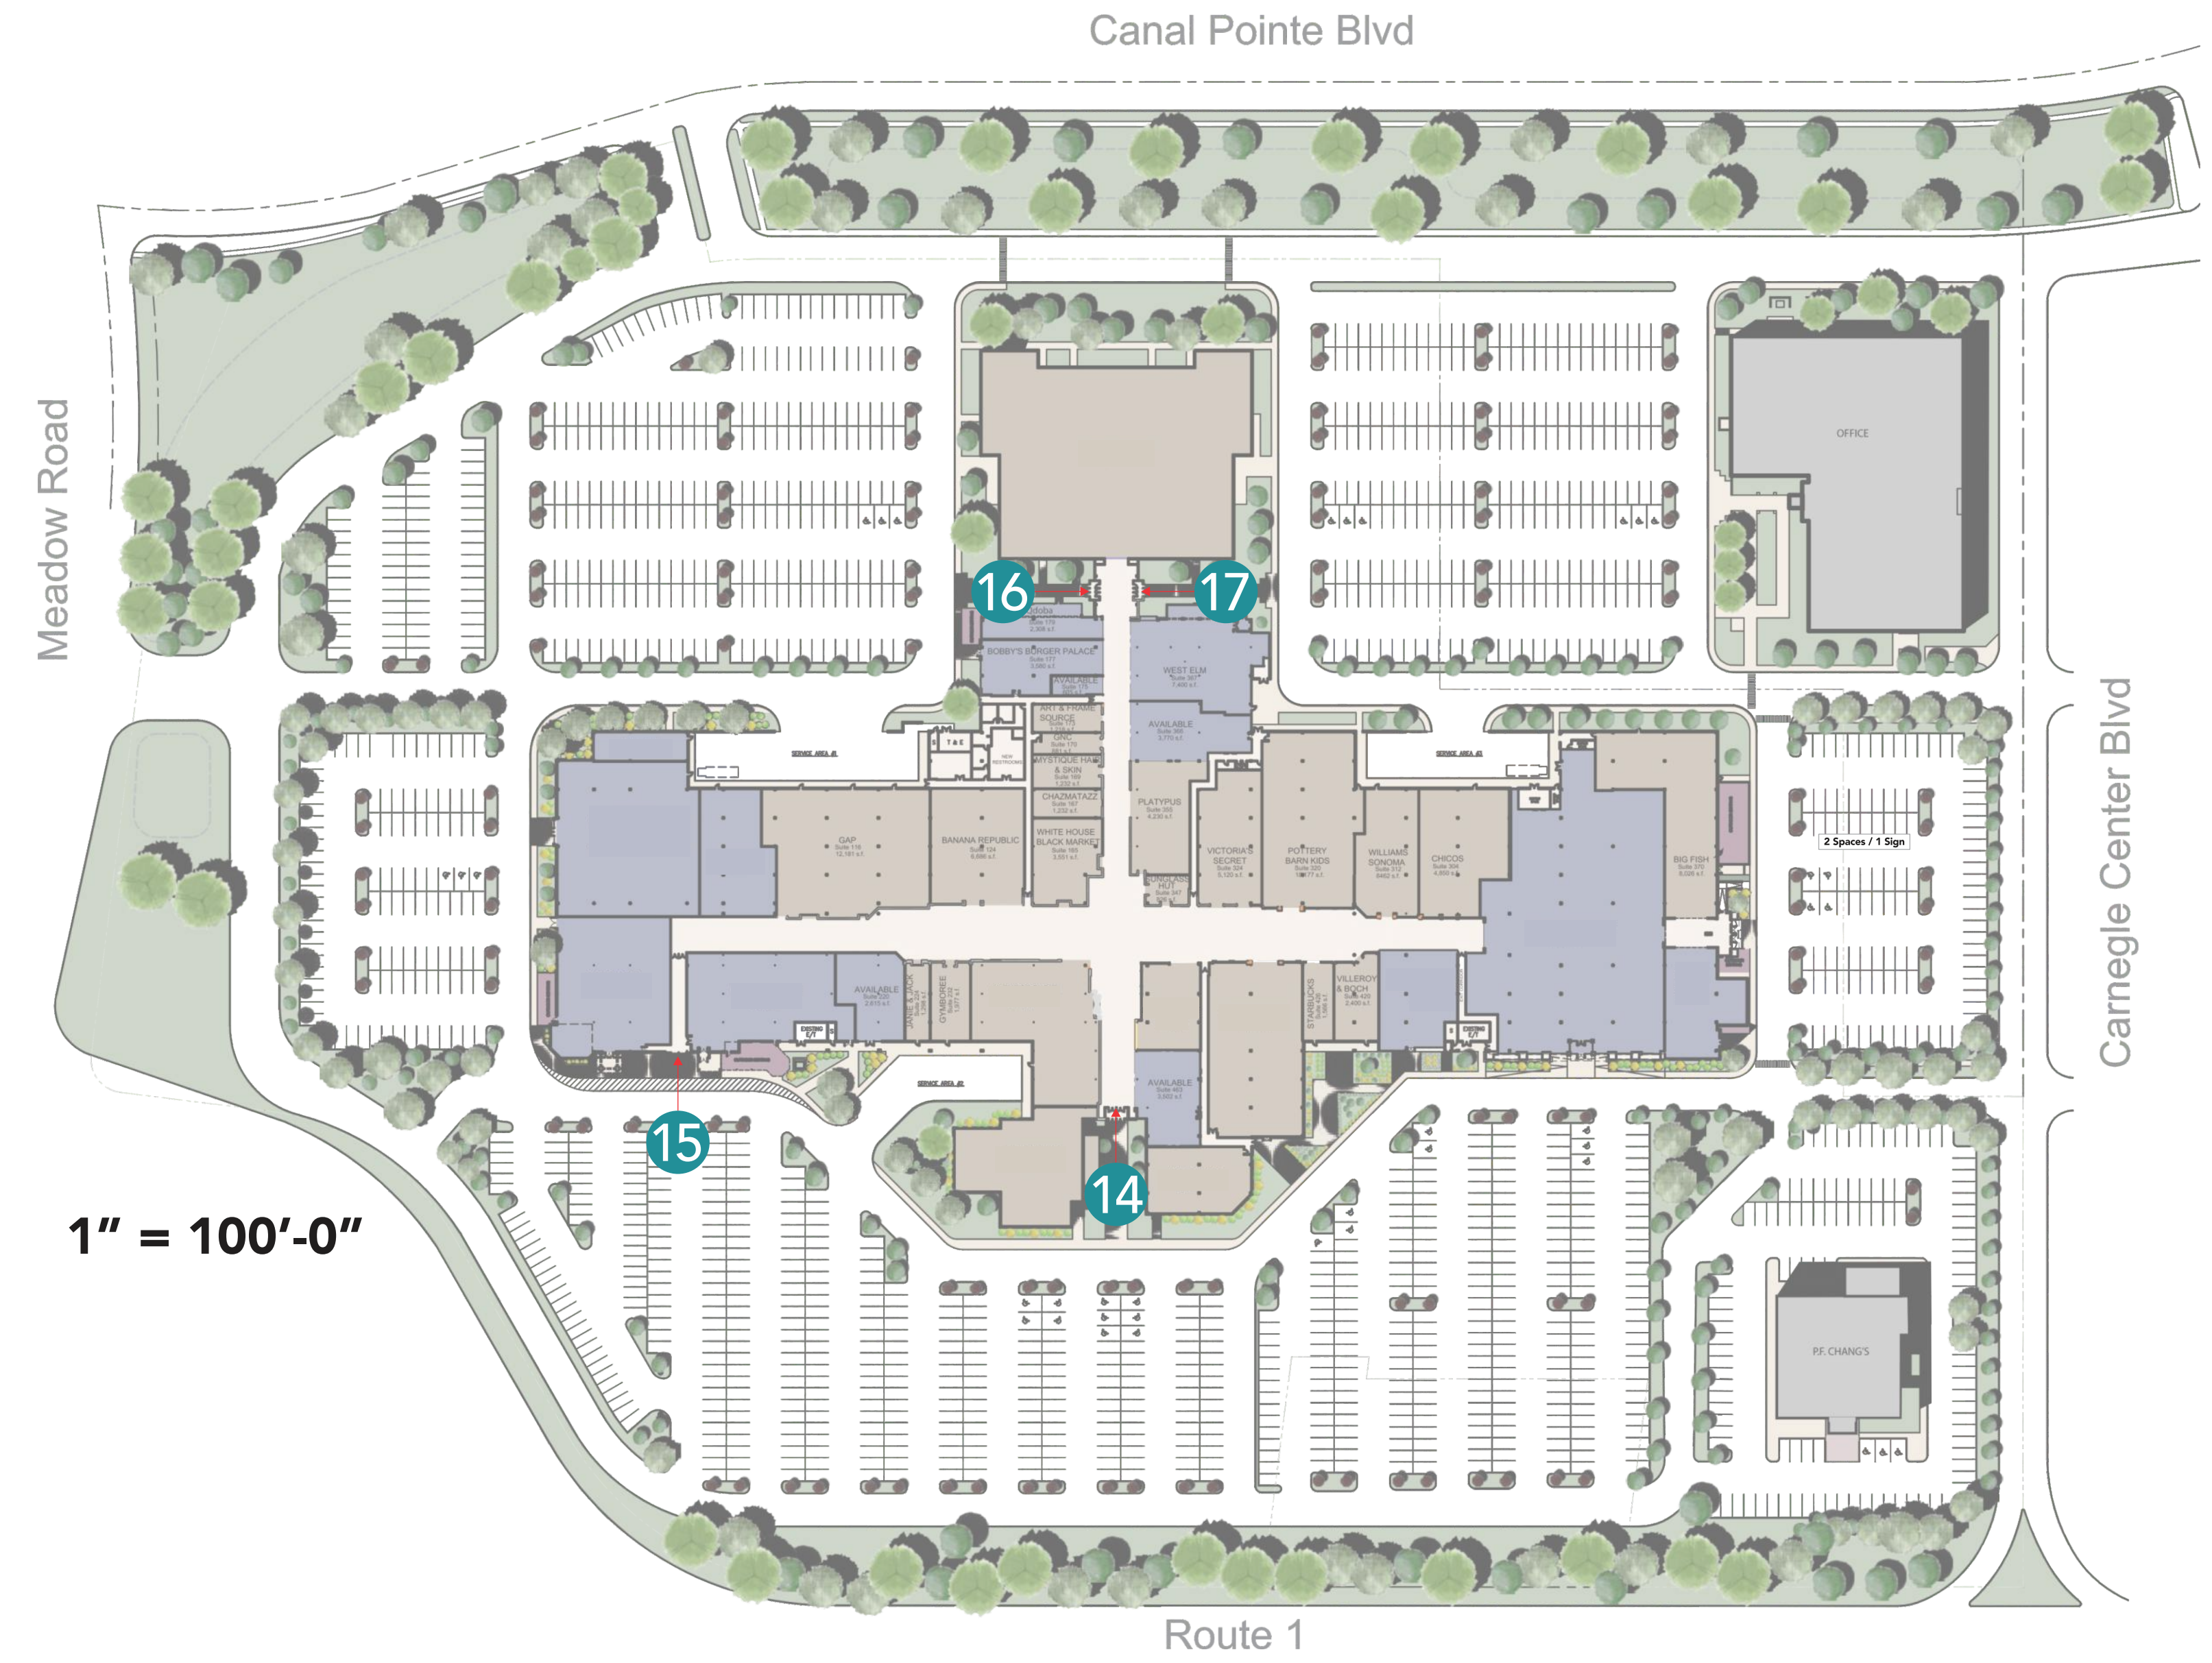

Illuminated
48" Diameter Illuminated Logo Medallion, Disk To Halo Lighted - Letter "M" To Be Face Lighted & Halo Lighted). Letter "M" = 22-1/2"

Illuminated
Face Lighted Letters (10-3/4" x 11'-8") 10.45sf

Not Illuminated
11" Diameter Medallions To Cover Any Damage Caused By Removal Of Existing Medallions (Not Illuminated)

All Designs/Sizes Subject To Review & Approval By Local Zoning